


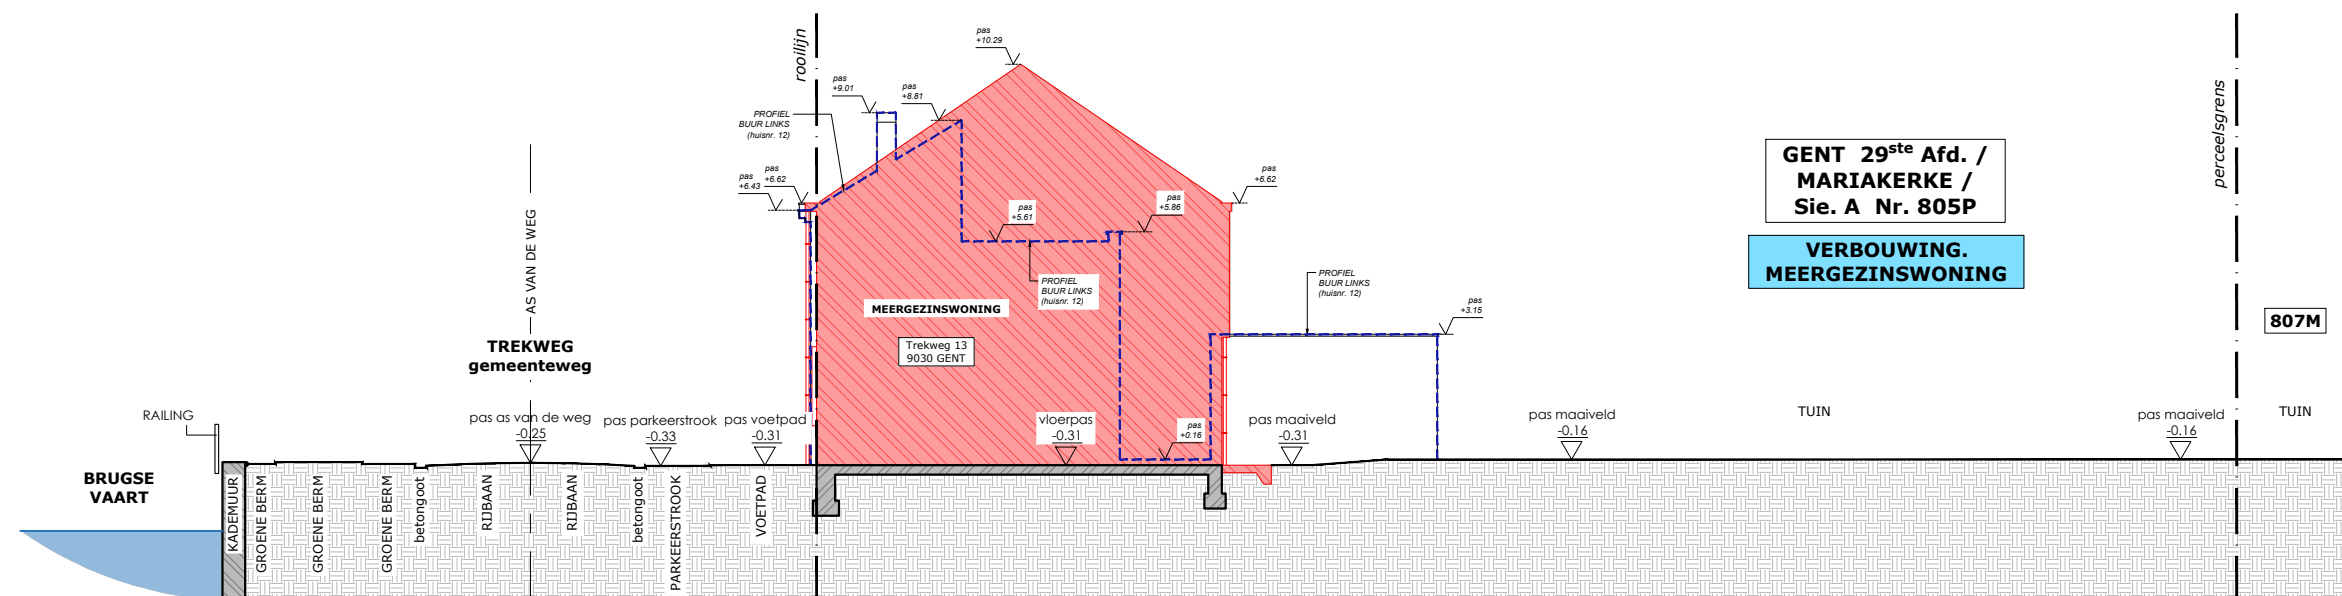

TERREINDOORSNEDE YY

ABK0368_LP TREKWEG



Trekweg 13
9030 GENT (Mariakerke)

DATUM : 04/02/2026 - SCHAAAL : 1/200

BA_verbouwing.meergezinswoning_T_B_02_terrein YY

 Architectenbureau
KEUNEN