


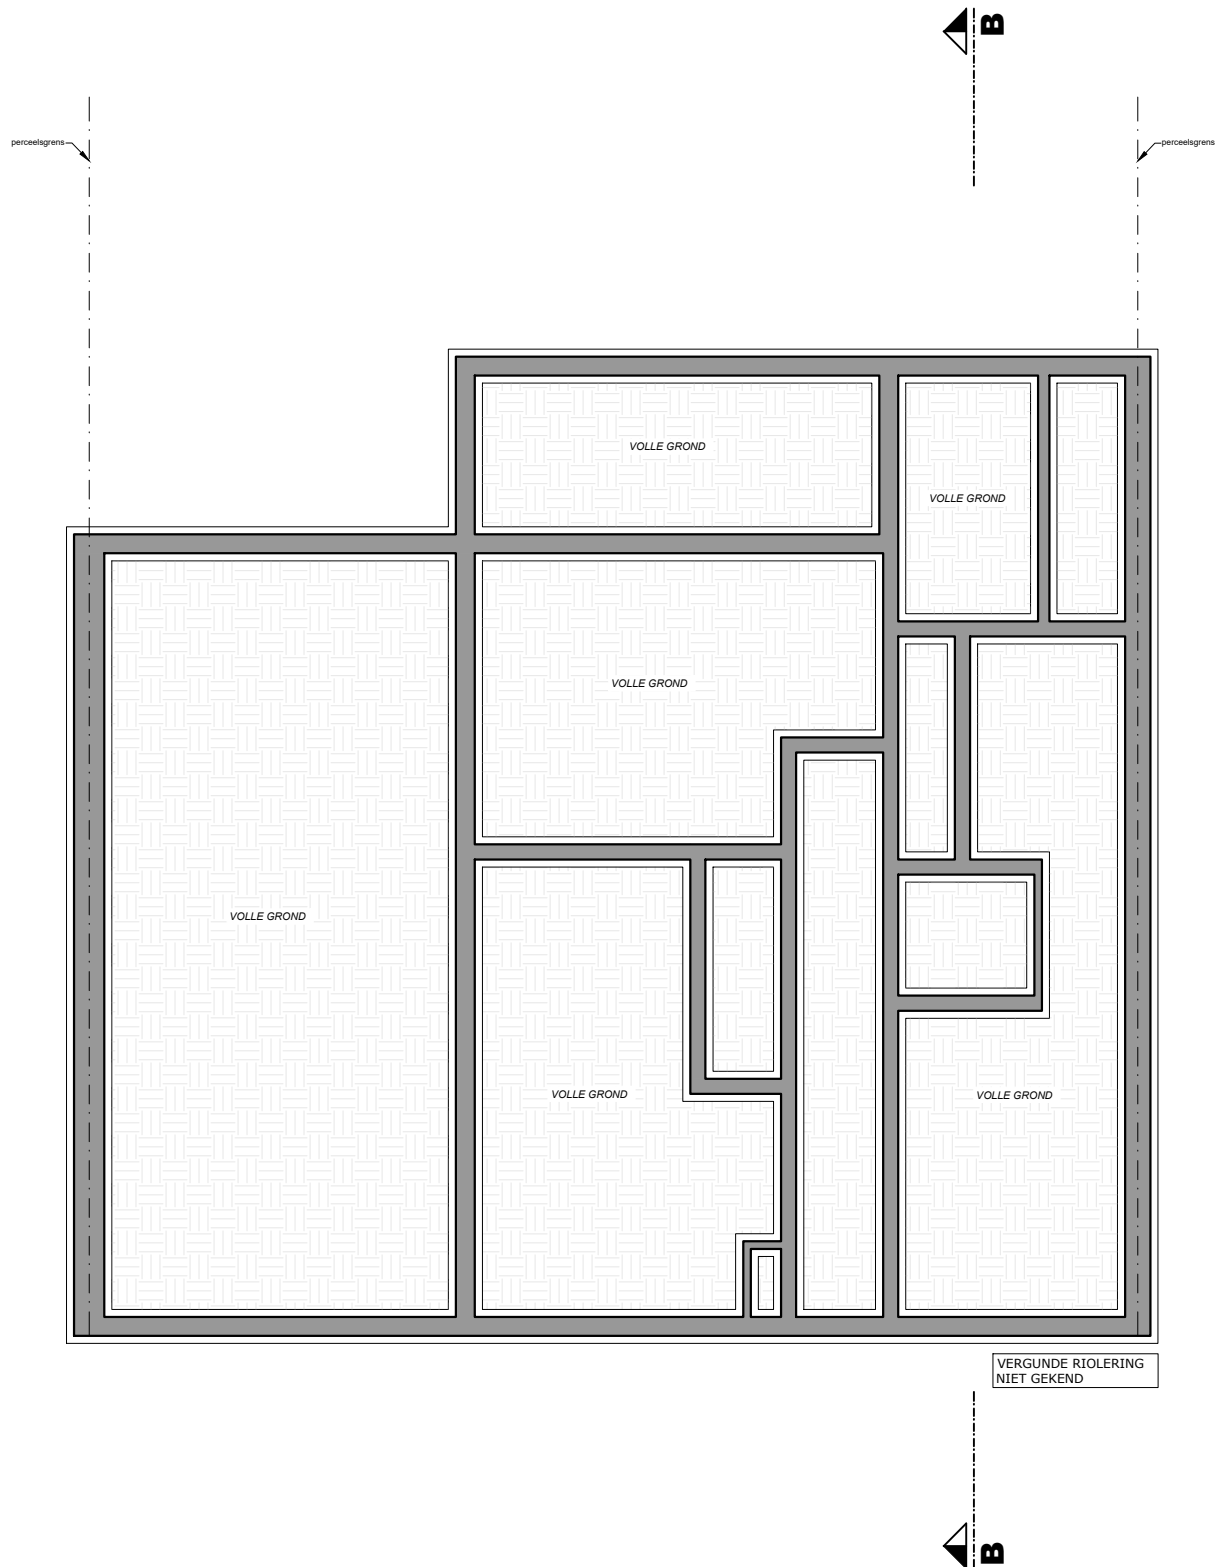

FUNDERING / RIOLERING

ABK0368_LP TREKWEG

0 1

5m

BA_verbouwing.meergezinswoning_P_V_01_fund.riol.

Trekweg 13
9030 GENT (Mariakerke)

DATUM : 04/02/2026 - SCHAAL : 1/100

Architectenbureau
KEUNEN