


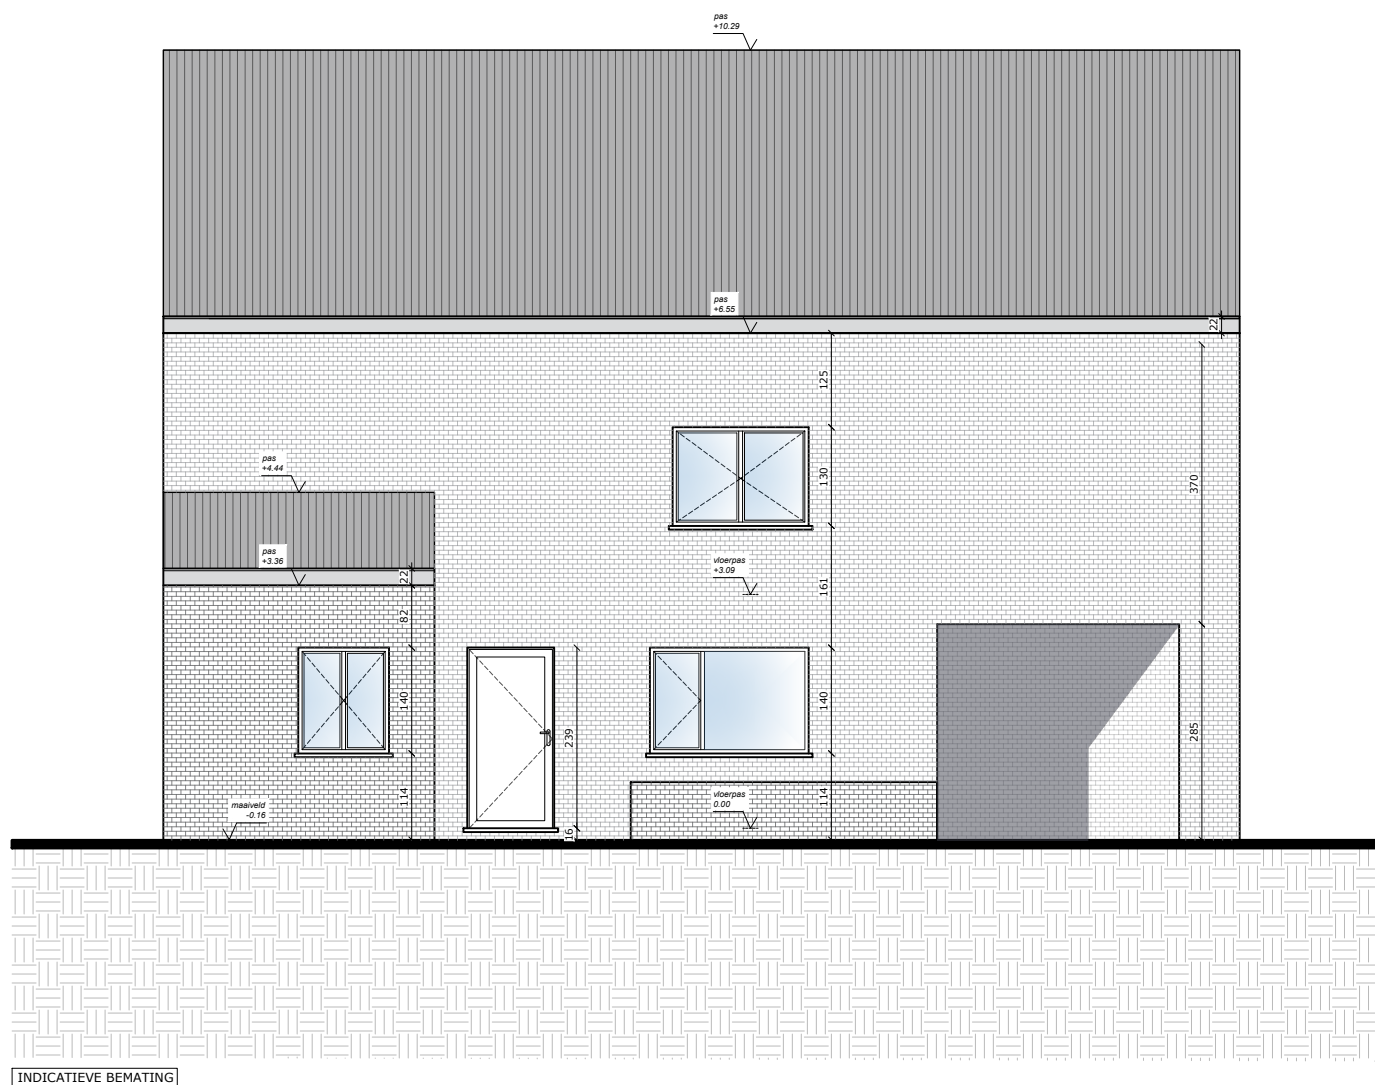

ACHTERGEVEL

ABK0368_LP TREKWEG



Trekweg 13
9030 GENT (Mariakerke)
DATUM : 04/02/2026 - SCHAAL : 1/100

BA_verbouwing.meergezinswoning_G_V_02_achtergevel

**Architectenbureau
KEUNEN**