


DOORSNEDE - TERREINPROFIEL 1/50

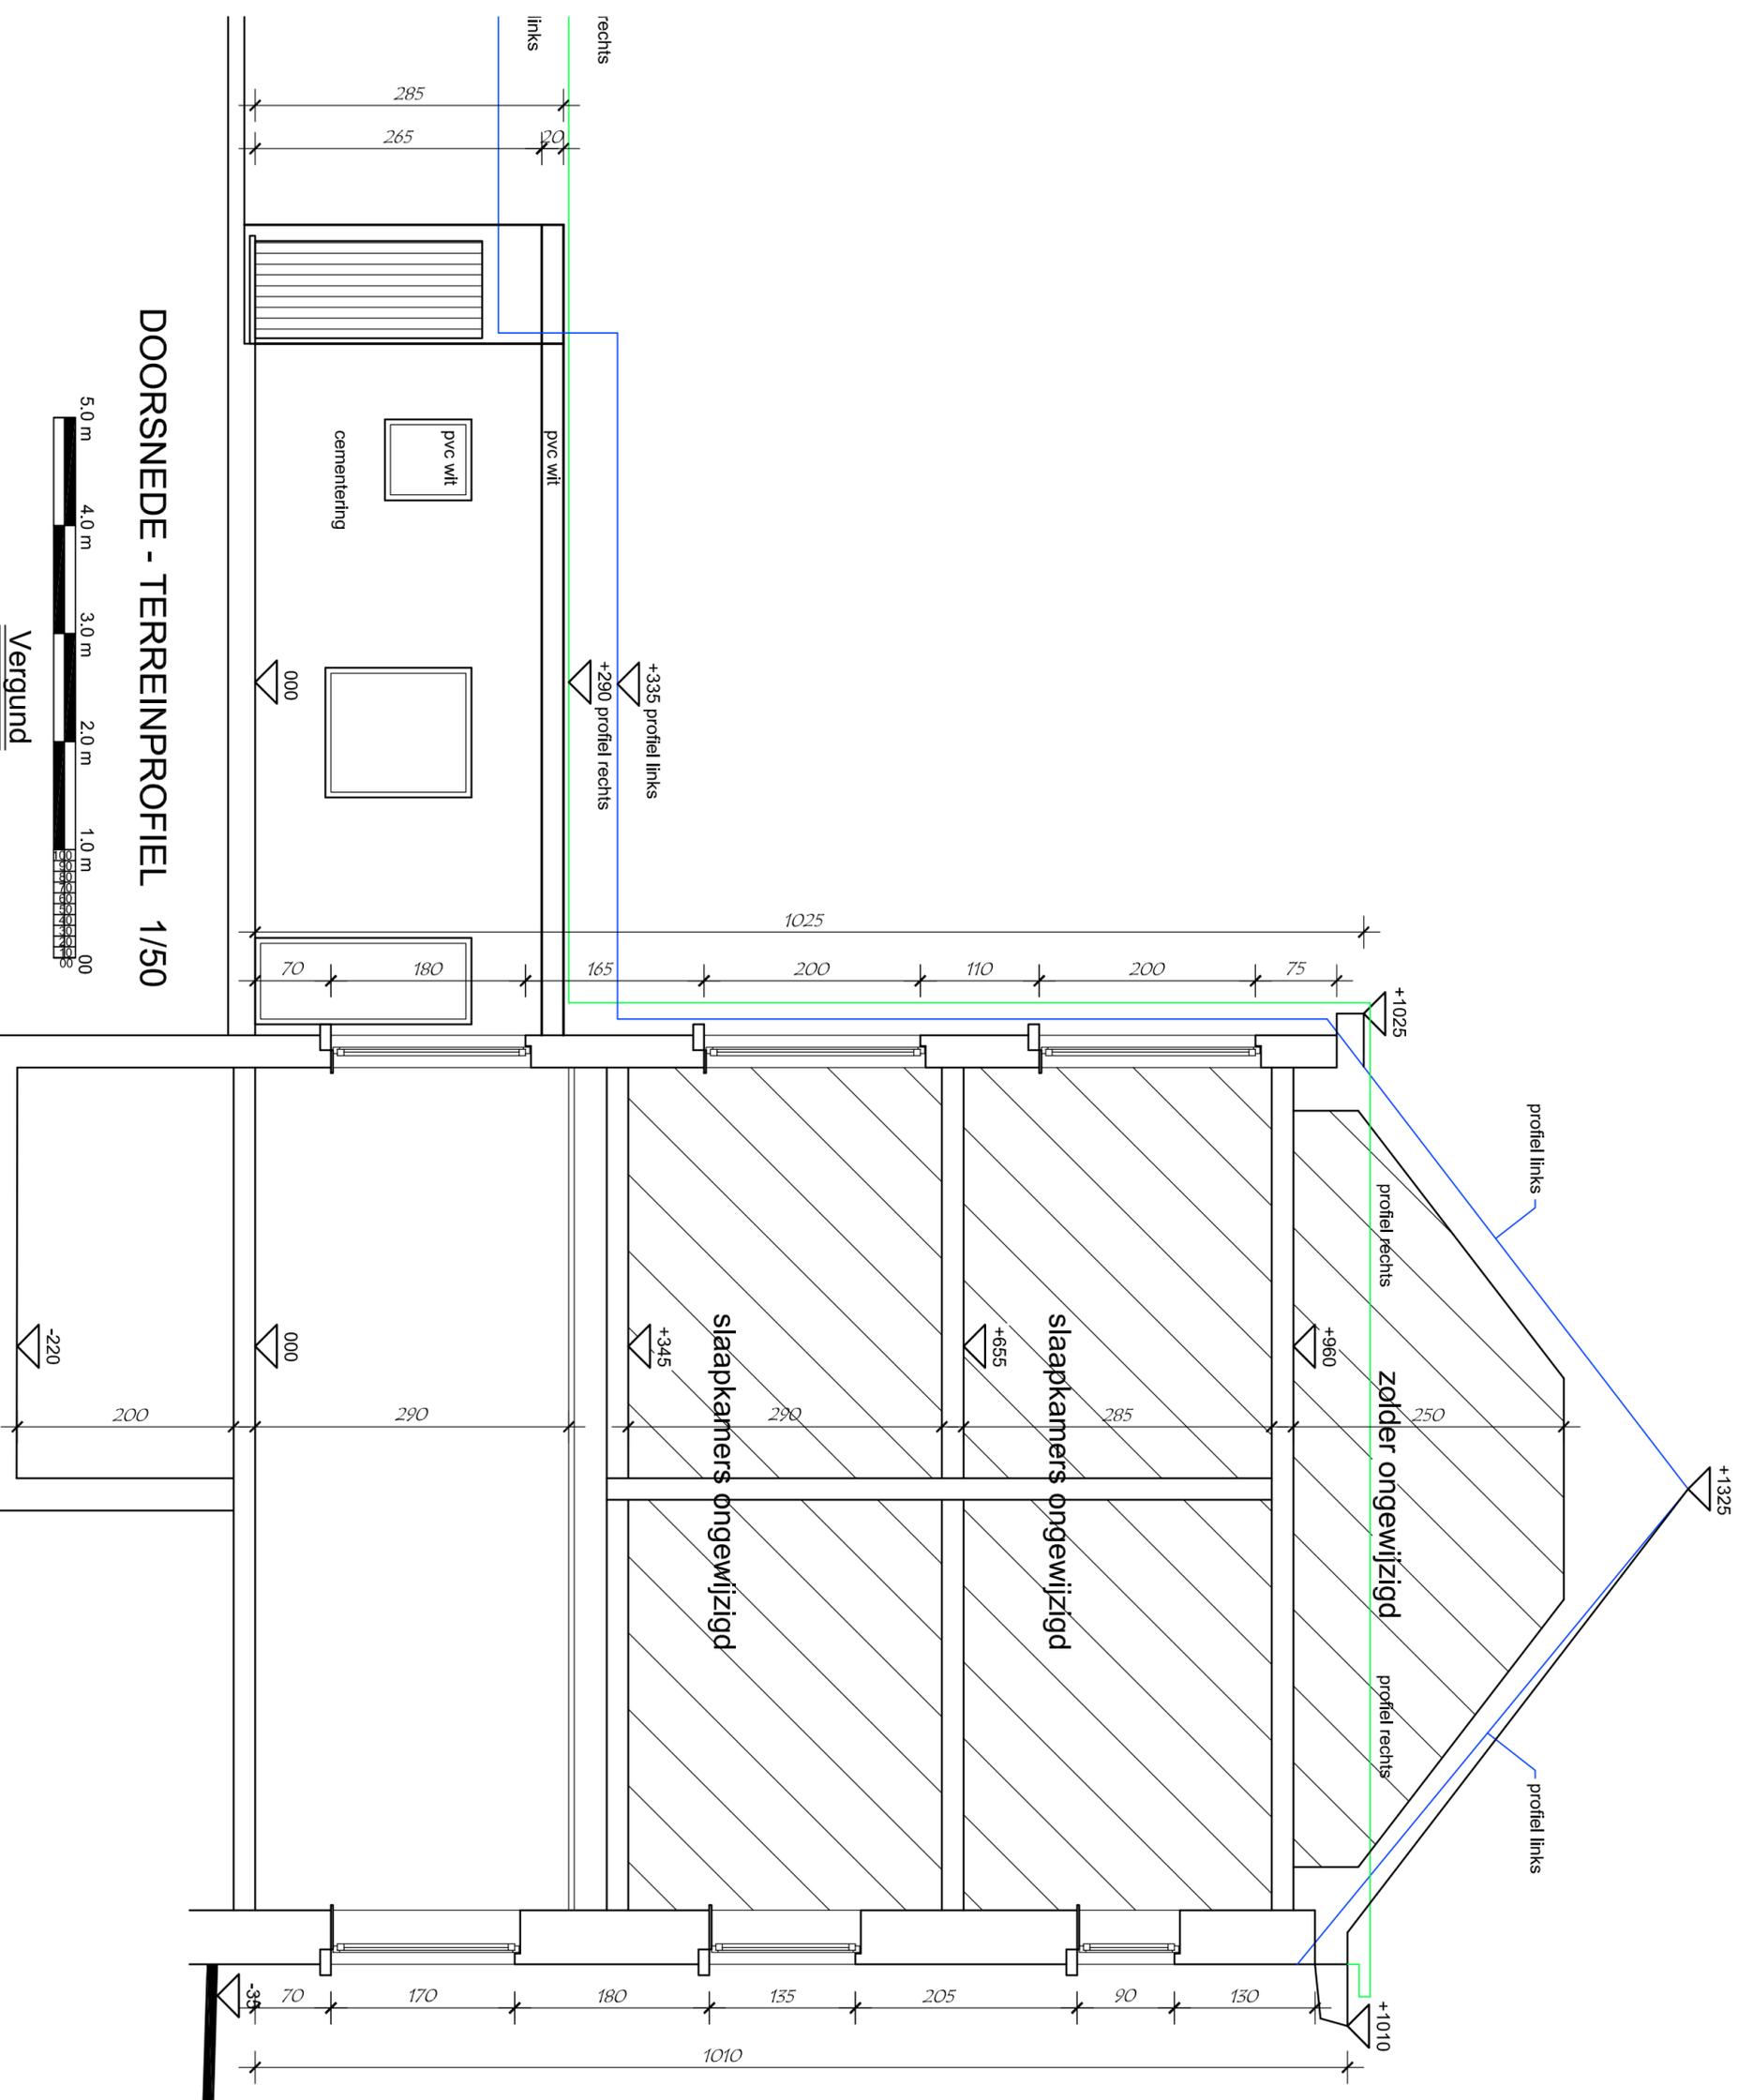

Vergund