


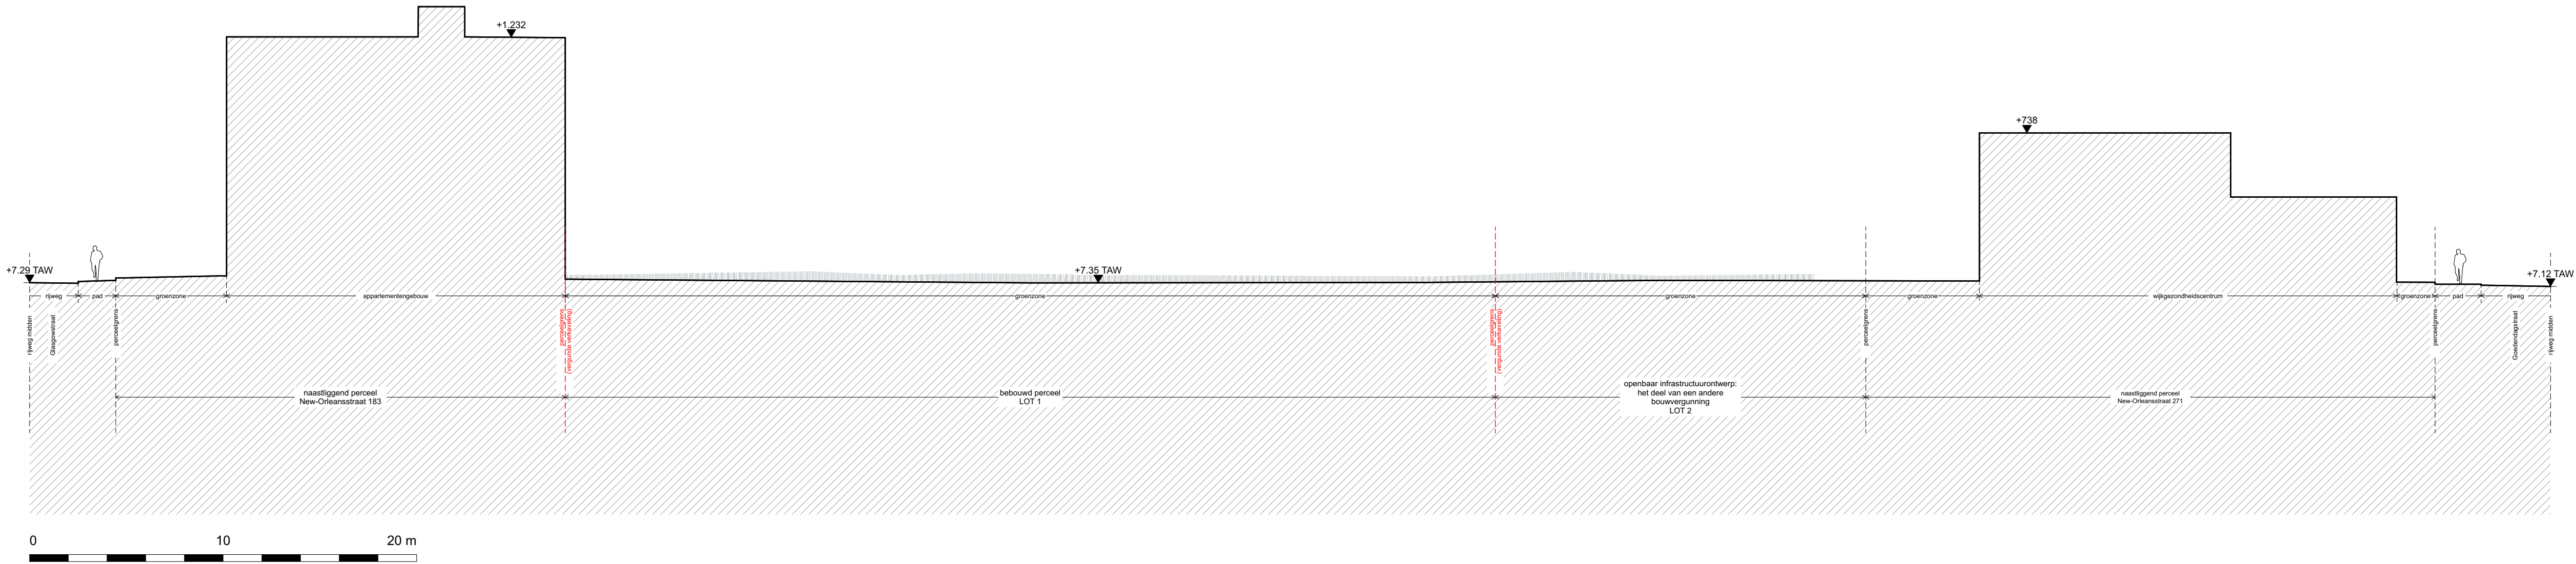

Terreinprofiel 2-2 BT 1:200		tim peeters + VOLT architecten
Projectnaam	661_SAW Meulestede	
Opdrachtgever	Thuispunt Gent bv Lange Steenstraat 54 9000 Gent 09 235 99 90	
Architect	VOLT architecten bv Burggravenlaan 264/101 9000 Gent T: 09 219 00 74 Tim peeters architecten Harmoniestraat 25 9050 Ledeberg T: 09 256 10 57	