



Schaal : 1/250
Referentiehoogte : 5.000

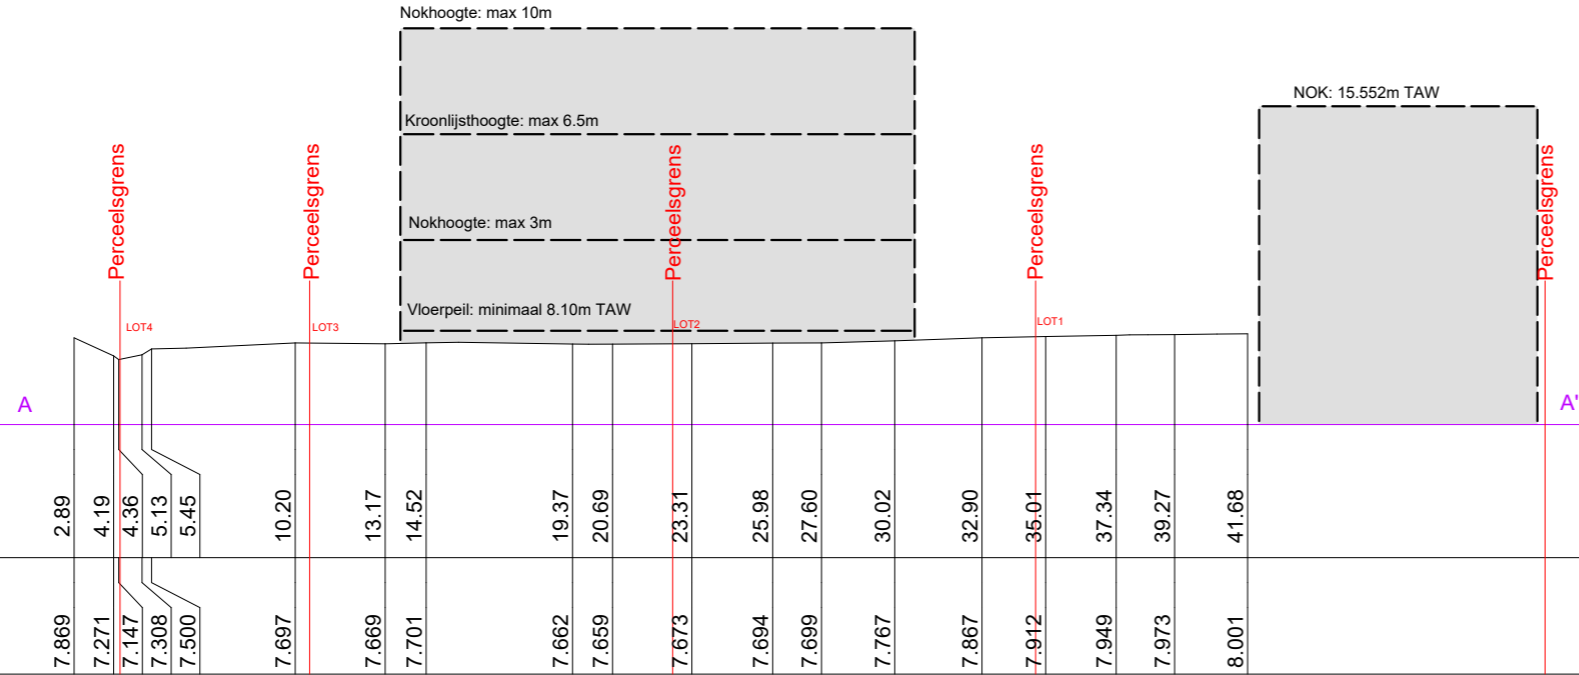

Samengestelde afstand (m)	2.89	4.19	4.36	5.13	5.45	10.20	13.17	14.52	19.37	20.69	23.31	25.98	27.60	30.02	32.90	35.01	37.34	39.27	41.68
Hoogte (TAW hoogte)	7.869	7.271	7.147	7.308	7.500	7.697	7.669	7.701	7.662	7.659	7.673	7.694	7.699	7.767	7.867	7.912	7.949	7.973	8.001

ZIE BIJZONDERE
VOORWAARDE(N)

Schaal : 1/250
Referentiehoogte : 5.000

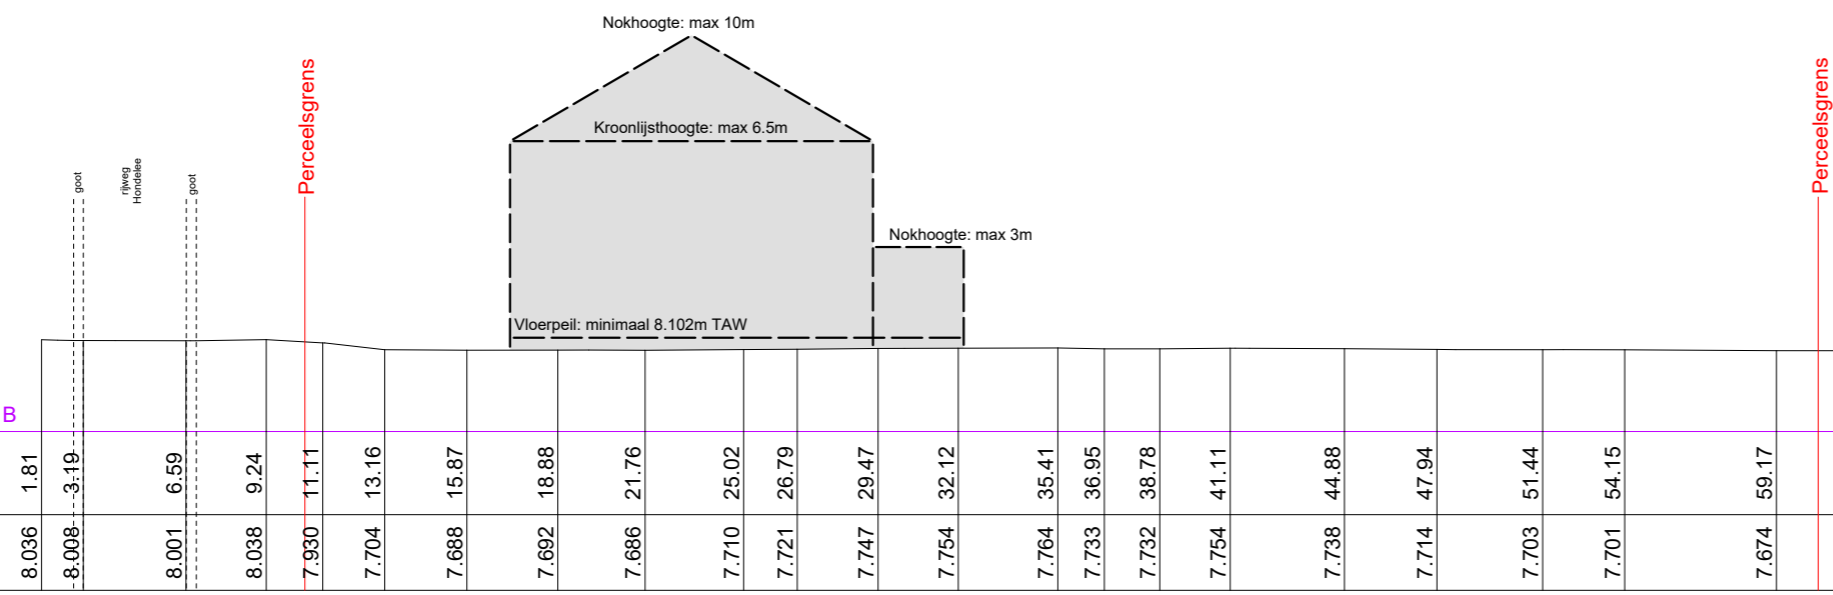

Samengestelde afstand (m)	1.81	3.19	6.59	9.24	11.11	13.16	15.87	18.88	21.76	25.02	26.79	29.47	32.12	35.41	36.95	38.78	41.11	44.88	47.94	51.44	54.15	59.17	65.42	74.64	83.91	89.77	91.68
Hoogte (TAW hoogte)	8.036	8.008	8.001	8.038	7.930	7.704	7.688	7.692	7.686	7.710	7.721	7.747	7.754	7.764	7.733	7.732	7.754	7.738	7.714	7.703	7.701	7.674	7.669	7.658	7.630	7.605	7.607

TITEL	Terreinprofielen: bestaande toestand	SCHAAL	1/250
ADRES	Hondelee 47, 9052 Zwijnaarde	DATUM	04-sep-2025
KAD GEGEVENS	Gent 24/ ZwijnaardeSec. C, Nr. 660a, 660c & 660d	DOSSIERNUMMER	24-081