



dwarsprofiel PRL1  
T.A.W. 3.00m

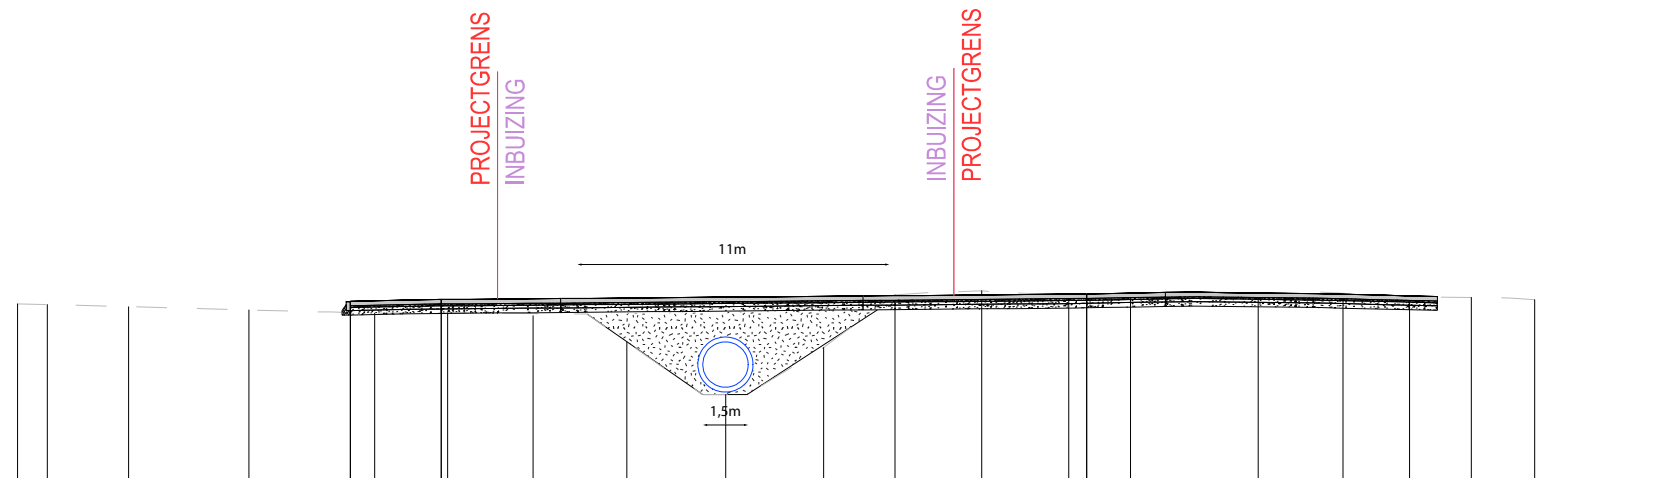

Best. Hoogte
Ontw. Hoogte
Tussenafstand
B.O.K. riolering

8.78	8.76	8.69	8.58	8.48	8.49	8.39	7.45	5.83	7.35	9.08	9.21	9.11	9.14	9.14	9.14	9.04	9.00	8.92
				8.87	8.93							9.12						
				-12.42	-9.41							11.93						
								6.03										

ref. peil = 0.00m T.A.W

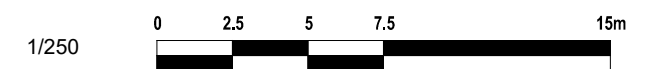

Hoogtes in meter TAW

Maten uitgedrukt in meter