


Achtergevel : Bestaande toestand

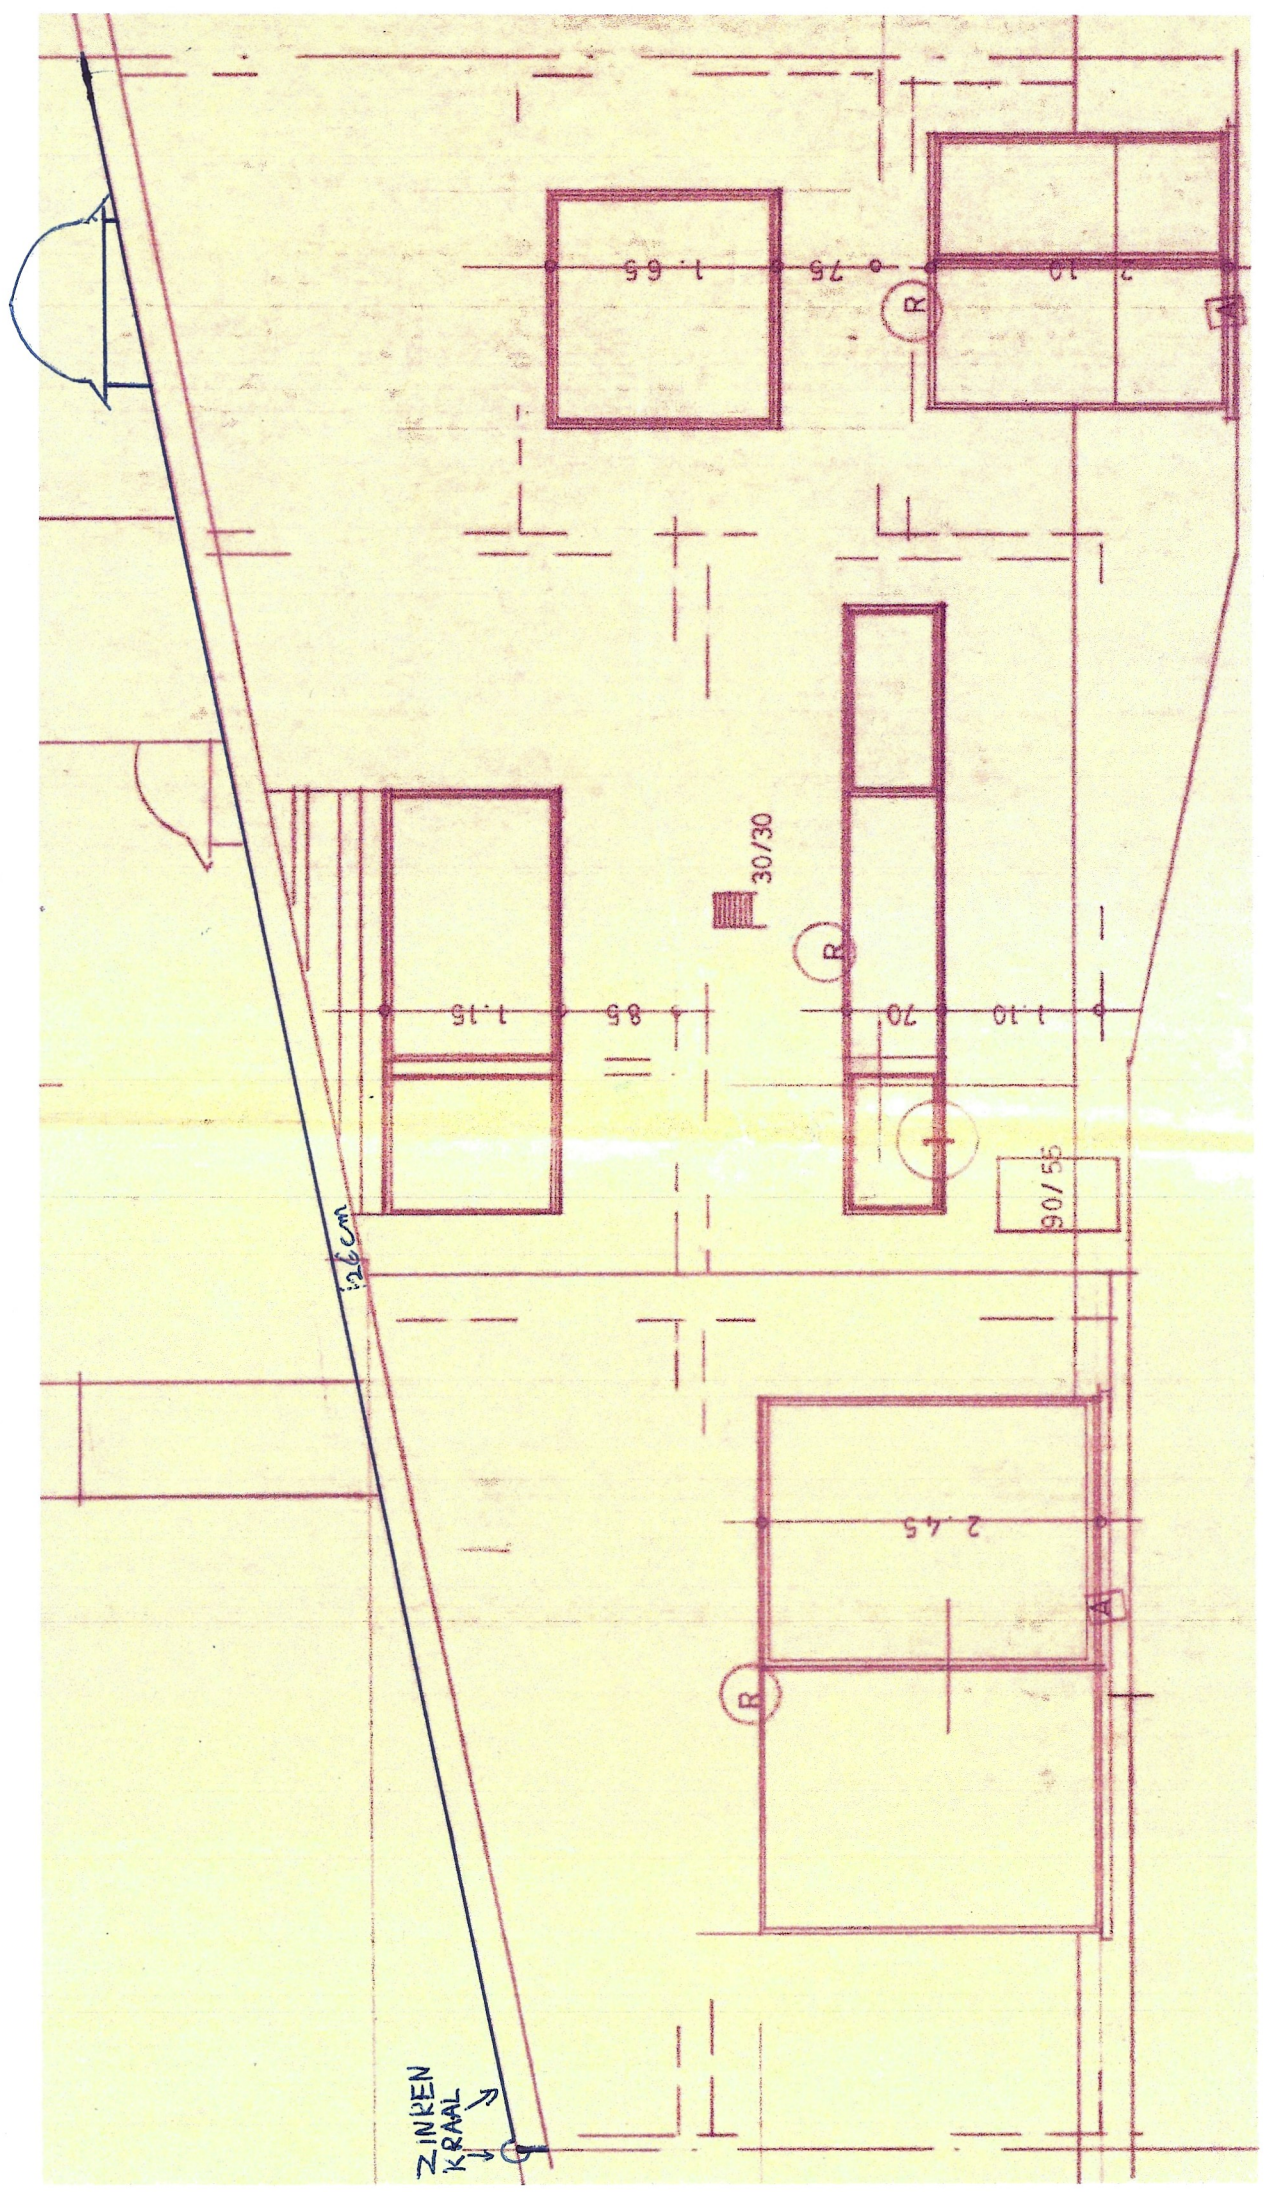

ZINKEN
KRAAL

in 6 cm

R

R

R

90/55

A

R

30/30

70

1.10

1.15

85

1.65

0.75

2.10

2.45