

fabriek

fabriek

fabriek

PRL-2 overlopleiding START

PRL-1 waterleiding START


PRL-2 overlopleiding END

PRL-1 waterleiding END

PRD-01

PRD-02

PND-03

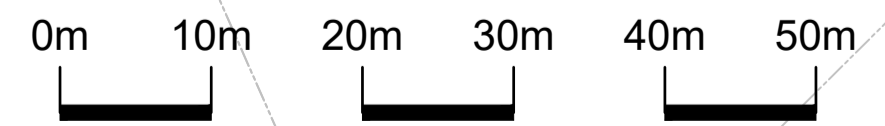

Schaal: 1/500
Maten in meter(m)
BA_AANLEG WATERLEIDING_P_N

x:109482.10
y:204937.97
x:109482.56
y:204938.01
x:109482.81
y:204937.49
x:109482.51
y:204937.38

x:109536.81
y:204914.10

x:109545.26
y:204932.34

x:109539.53
y:204915.34

x:109567.87
y:204901.47

x:109580.52
y:204913.91

x:109612.50
y:204945.39

x:109630.71
y:204963.31

x:109661.25
y:204984.28

x:109659.92
y:204983.69

x:109664.07
y:204980.62

x:109662.91
y:204980.71

x:109664.23
y:204961.39

x:109667.22
y:204968.25

x:109662.91
y:204980.71

296 F

263 A

262 C

261 G

250 W2

250 V2

261 D

7 B

364 B

248 F

291 G

291 H

249 M

291 R

249 N

291 N

291 L