

fabriek

fabriek

fabriek

PRD-01

PRD-02


PRD-03

PRL-1 waterleiding START

PRL-2 overlopleiding START

PRL-2 overlopleiding END

PRL-1 waterleiding END

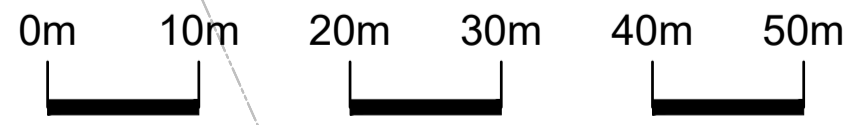

Schaal: 1/500  
Maten in meter(m)  
BA\_AANLEG WATERLEIDING\_P\_B

291 L

291 N

291 R

249 N

249 M

6.206.20

8.338.33

262 B

261 F

8.288.28

261 G

250 V2

250 W2

291 H

291 G

263 A

262 C

364 B

248 F

296 F

7 B