

Terreinprofielen

GEMEENTE GENT, 25ste Afd.,

Sectie B, nr 424a

PROFIEL 1
Lsch 1/250
Hsch 1/250


V-vlak
0.00m.



Terreinhoogte	7.96	8.00	8.02	8.02	8.01	7.97	8.10	8.16	8.20	8.33	8.39	8.31	8.41	8.30	8.12	8.12
Cumulafstand	0.00	4.60	6.89	8.34	13.16	19.24	28.99	39.20	48.06	57.71	63.26	78.39	86.96	95.75	101.71	103.60
Tussenafstand		4.60	2.29	1.45	4.82	6.08	9.75	10.21	8.86	9.65	5.55	15.13	8.57	8.78	5.96	1.89

PROFIEL 2
Lsch 1/250
Hsch 1/250

V-vlak
0.00m.

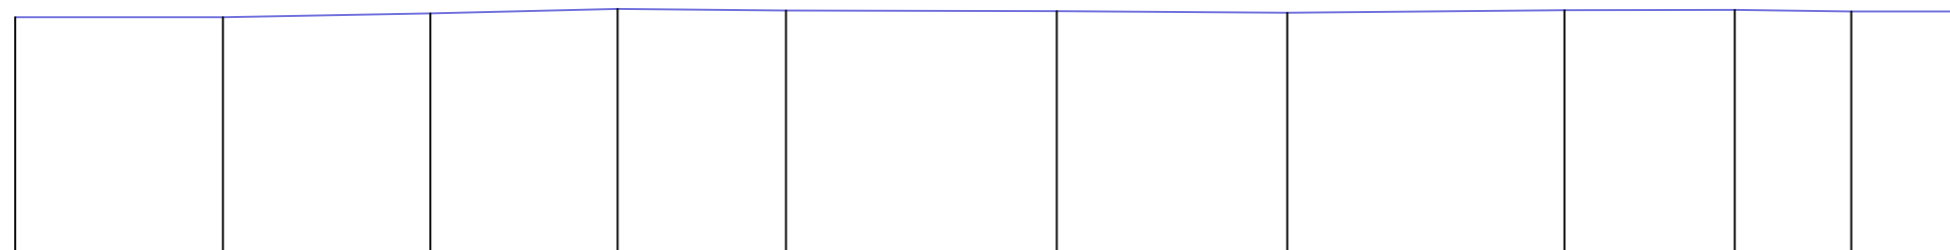

Terreinhoogte	7.96	7.96	8.09	8.24	8.19	8.16	8.11	8.20	8.21	8.15	8.15
Cumulafstand	0.00	6.86	13.73	19.92	25.48	34.43	42.06	51.22	56.85	60.70	64.95
Tussenafstand		6.86	6.87	6.19	5.56	8.95	7.63	9.16	5.63	3.85	4.25

SCHAAL: 1/250

eenheid: m