



+00.00 = 7.53 TAW

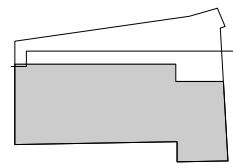

Patershol - Rodekoningstraat  
Binnengevel Tuinmuren

1/100

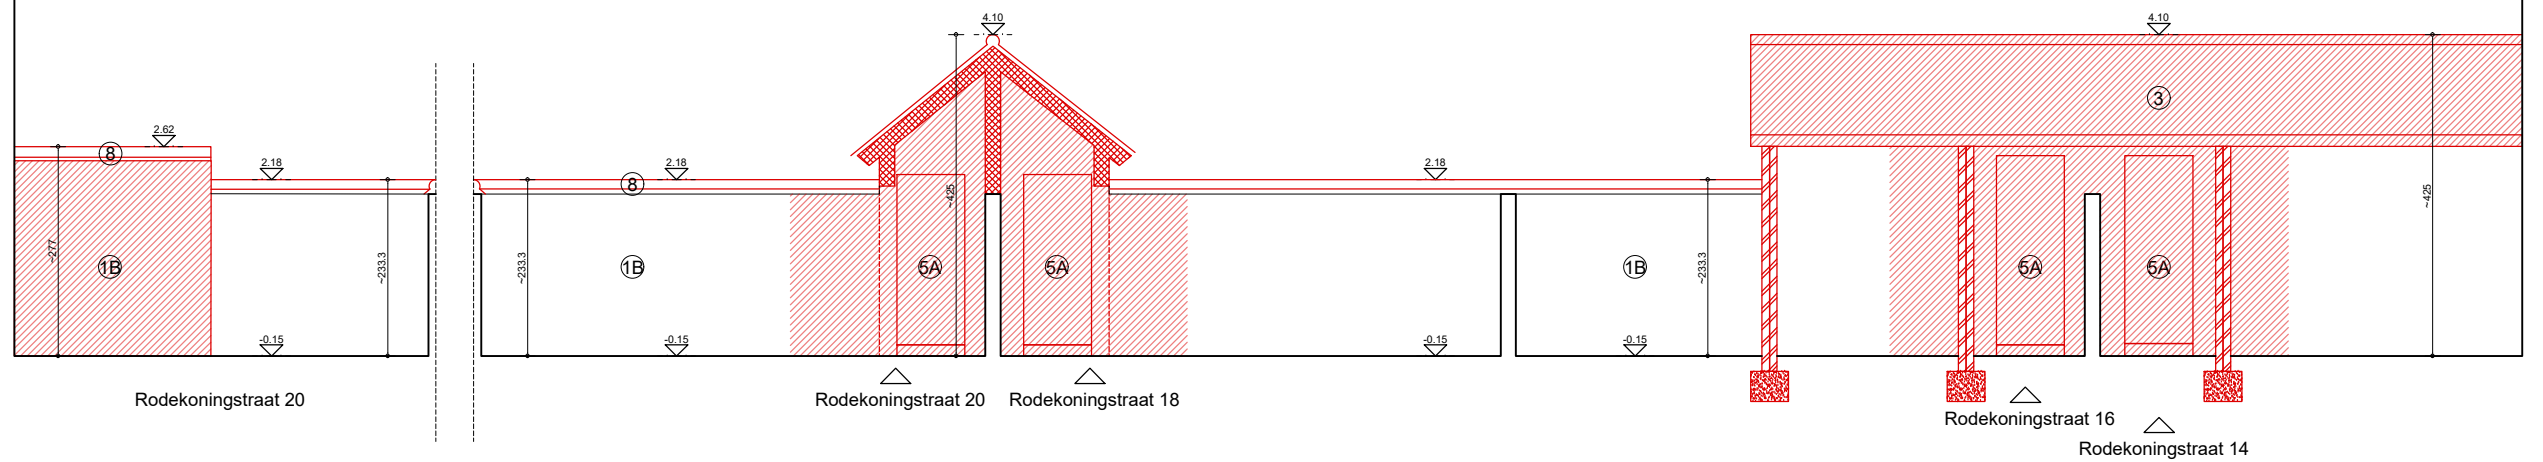

DOSSIER  
PHG24

DATUM  
02 02 2026

PLAN  
G\_B\_04

INDEX  
----