


BERGEZ ARCHITECTS  
Vosselaardorp 28  
9850 Nevele | Belgium  
T +32 477 19 79 76  
camille\_berge@hotmai.com

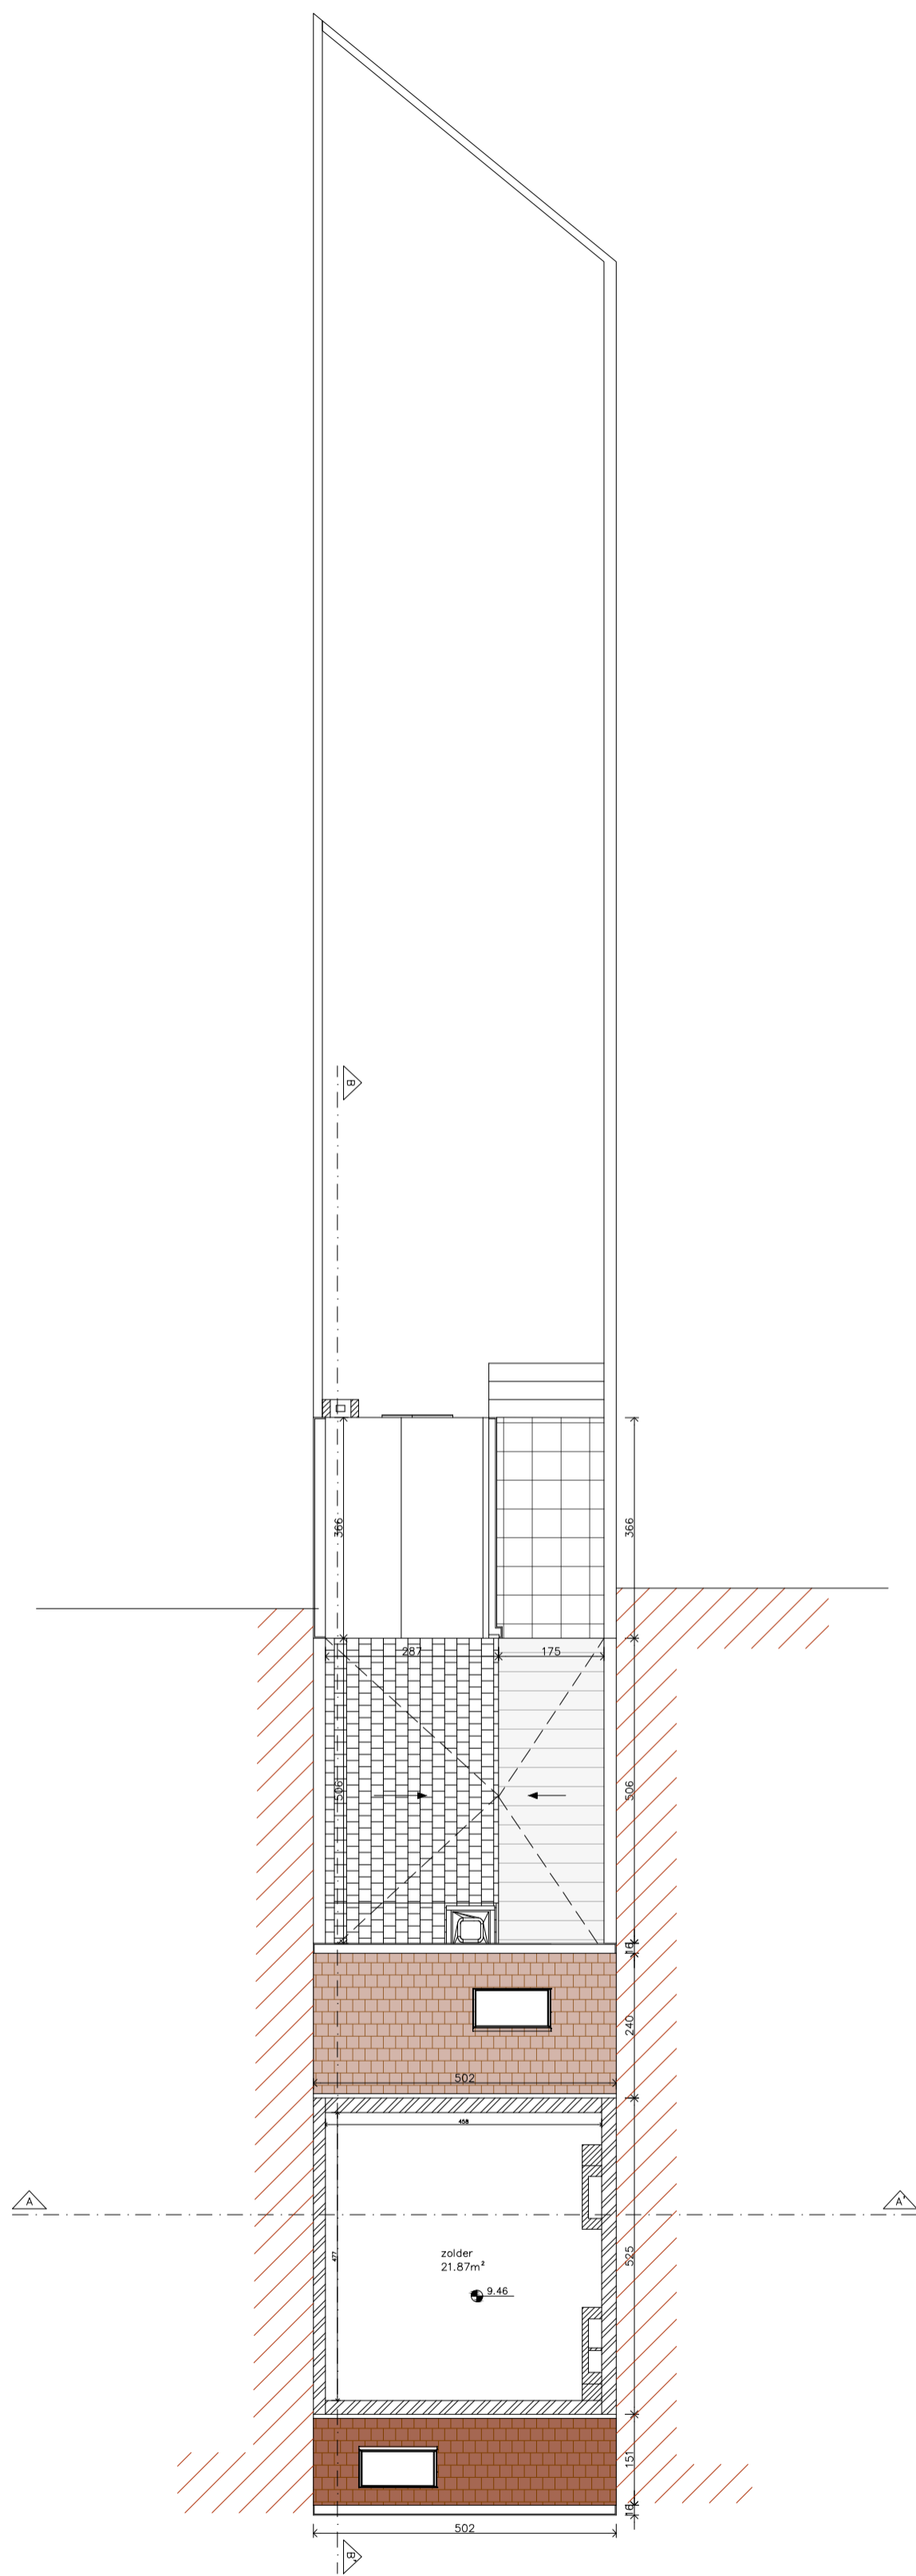

**B/A**

BERGEZ ARCHITECTS  
Vosselaardorp 28  
9850 Nevele | Belgium  
T +32 477 19 79 76  
camille\_berge@hotmai.com

Gentbrugge

Verdieping +3

DOSSIERNR&S  
SCHAAL: 1/100

DATUM: 17/03/2026  
PLAN: P\_B\_05