


129

I082C0399/00P004

131

44082C0399/00V003

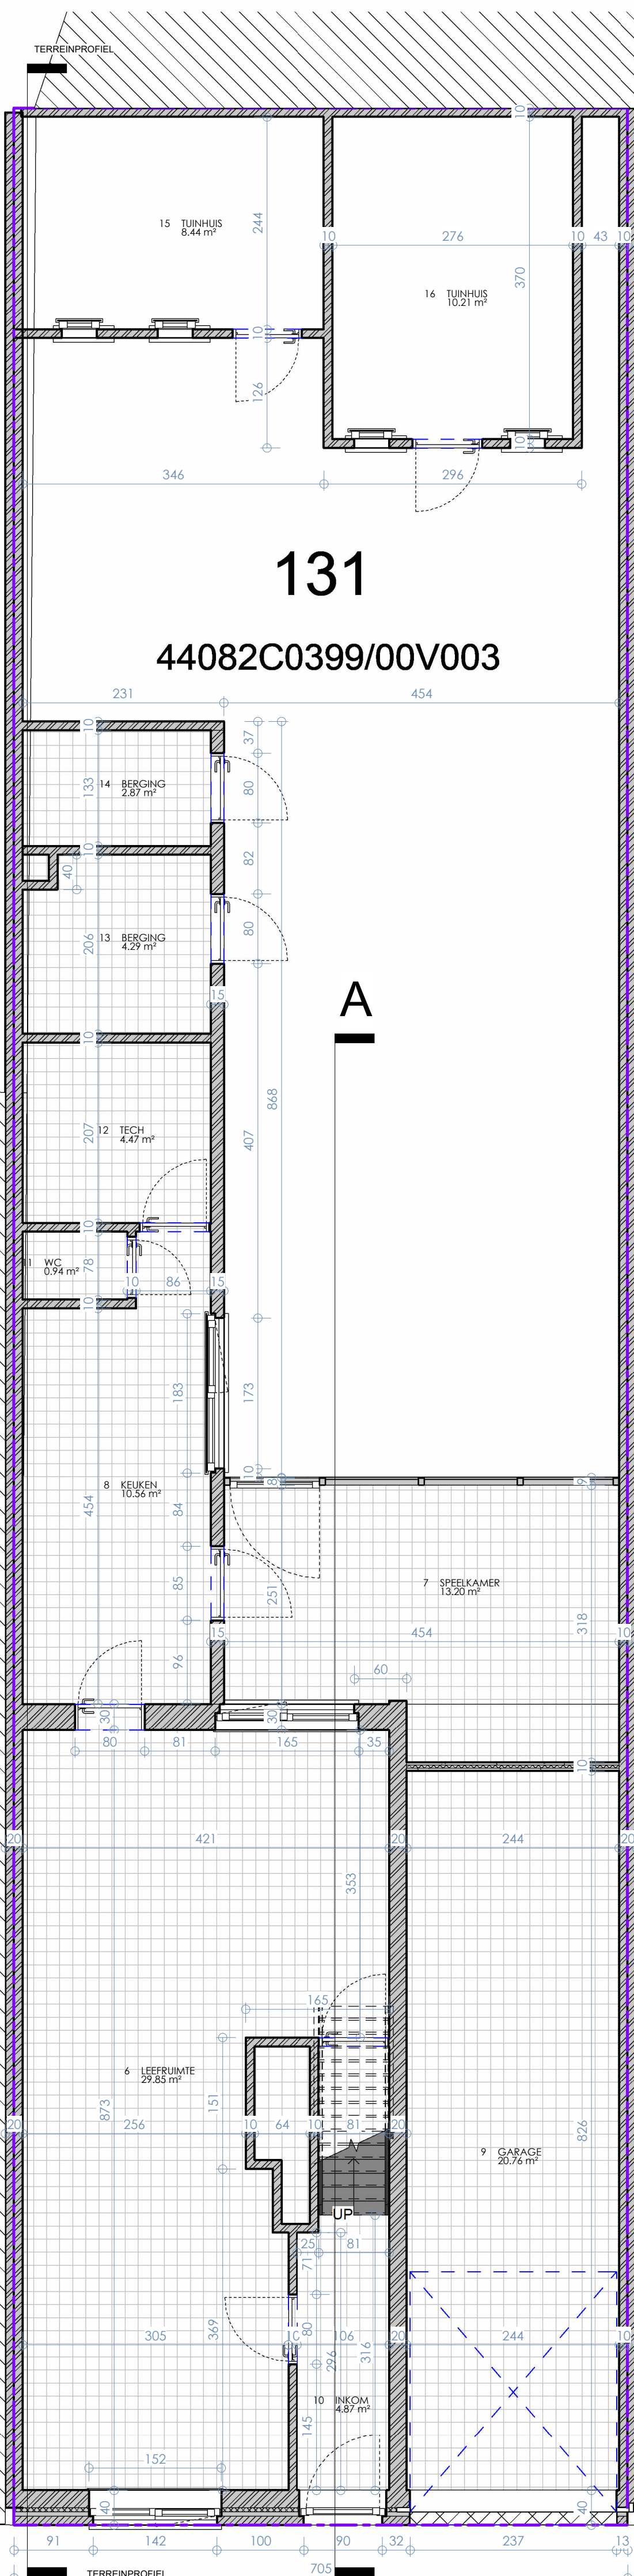

AR | MUR  
architecten

HEER  
B invest by

Heerweg-Zuid 131  
9052, Zwijnaarde

Scale : 1 : 50  
Date : 03/02/2026 15:50:48

Gelijkvloers

