










Floor Plan
1:50

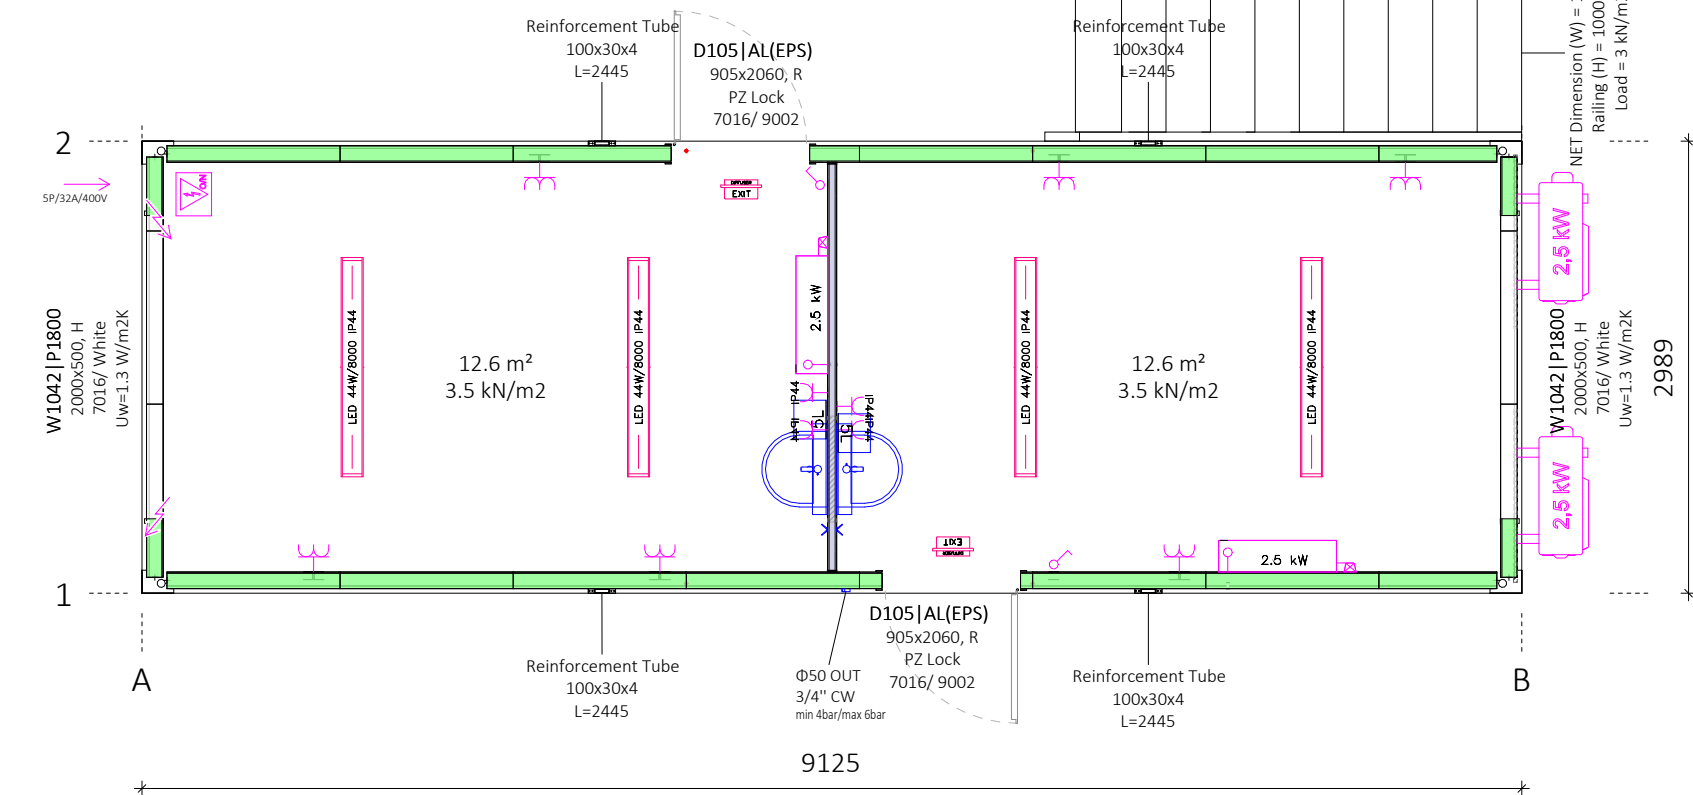

1. floor
1:50

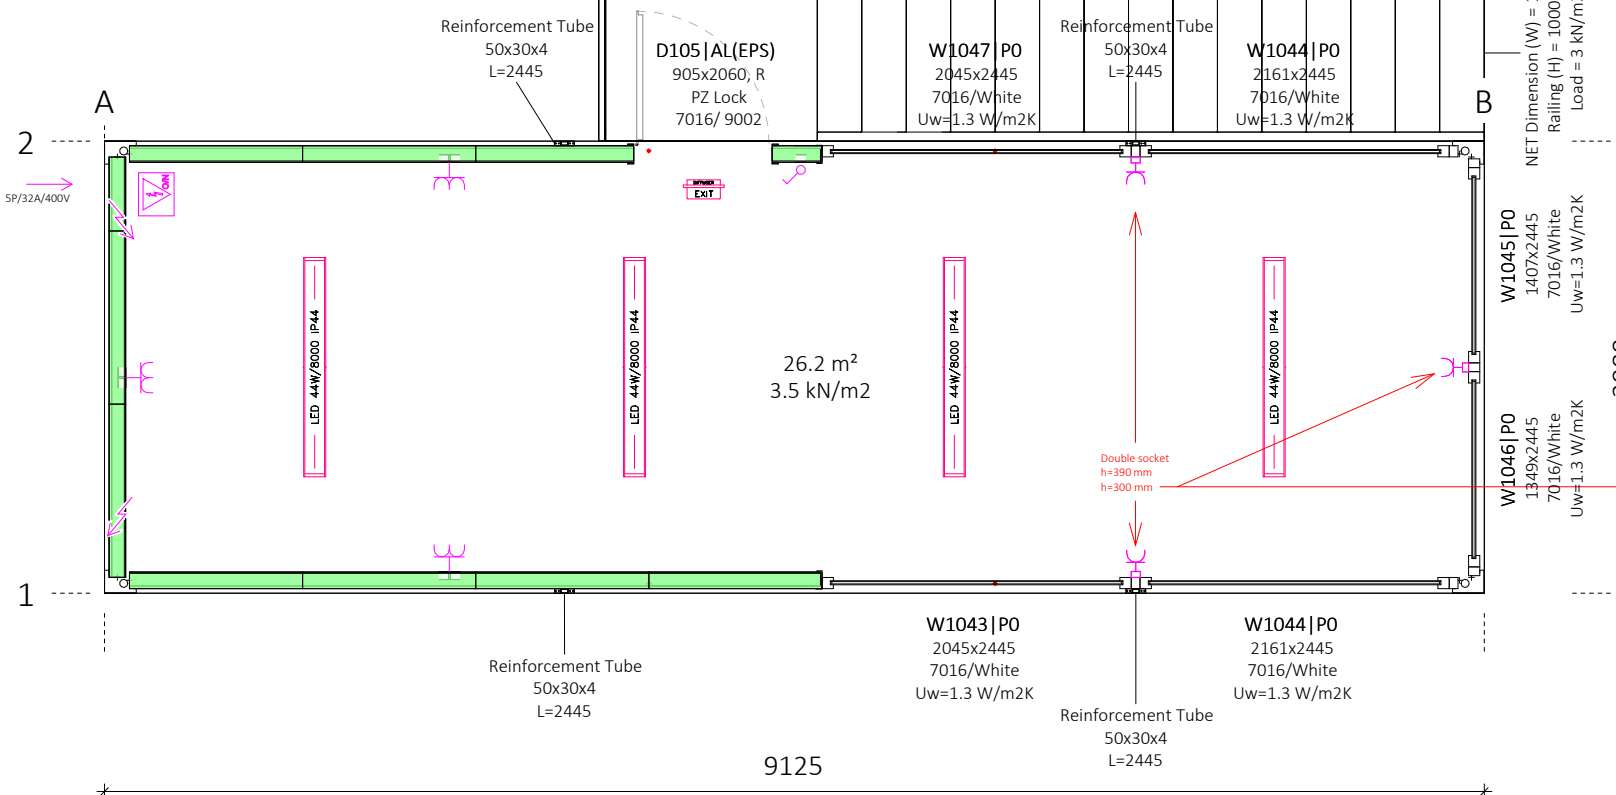

Glass facade with double socket
1:50

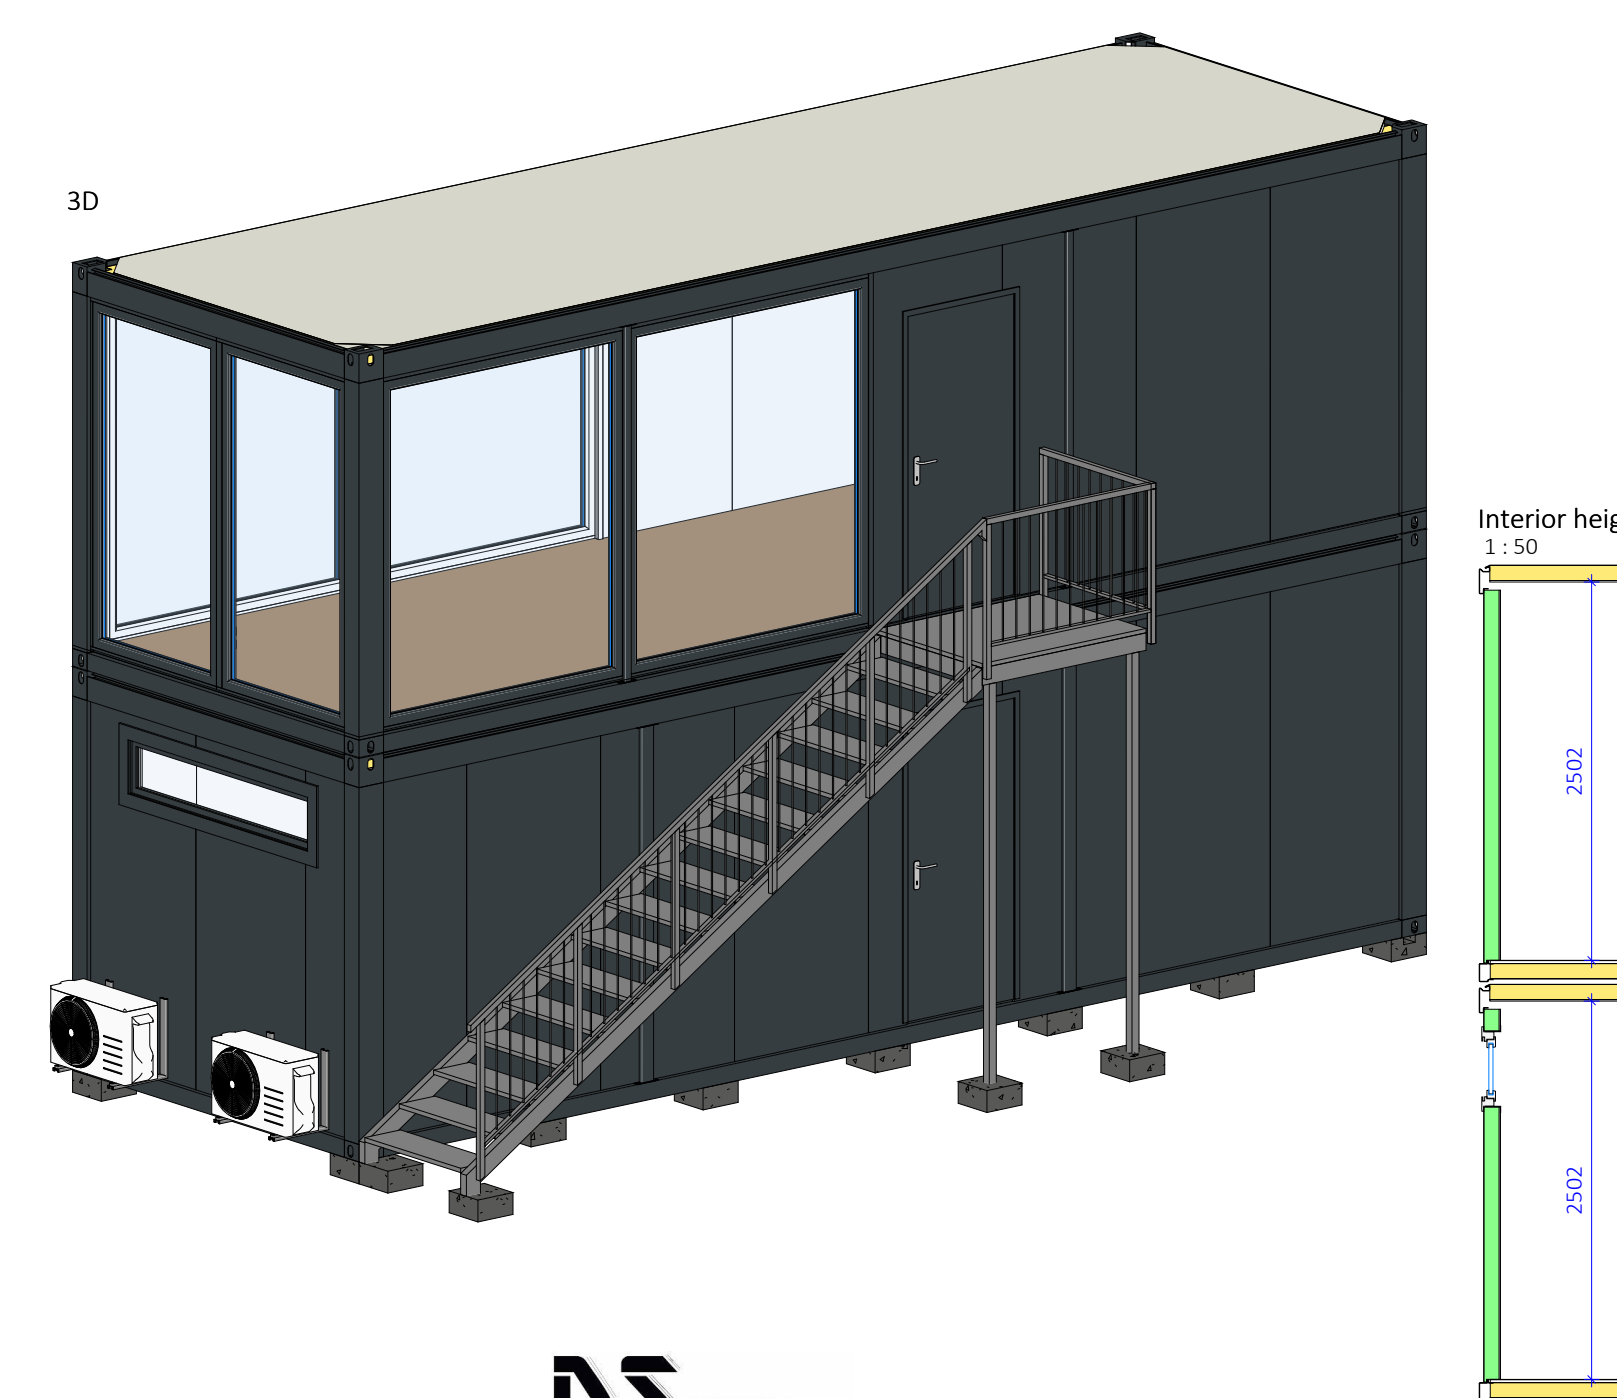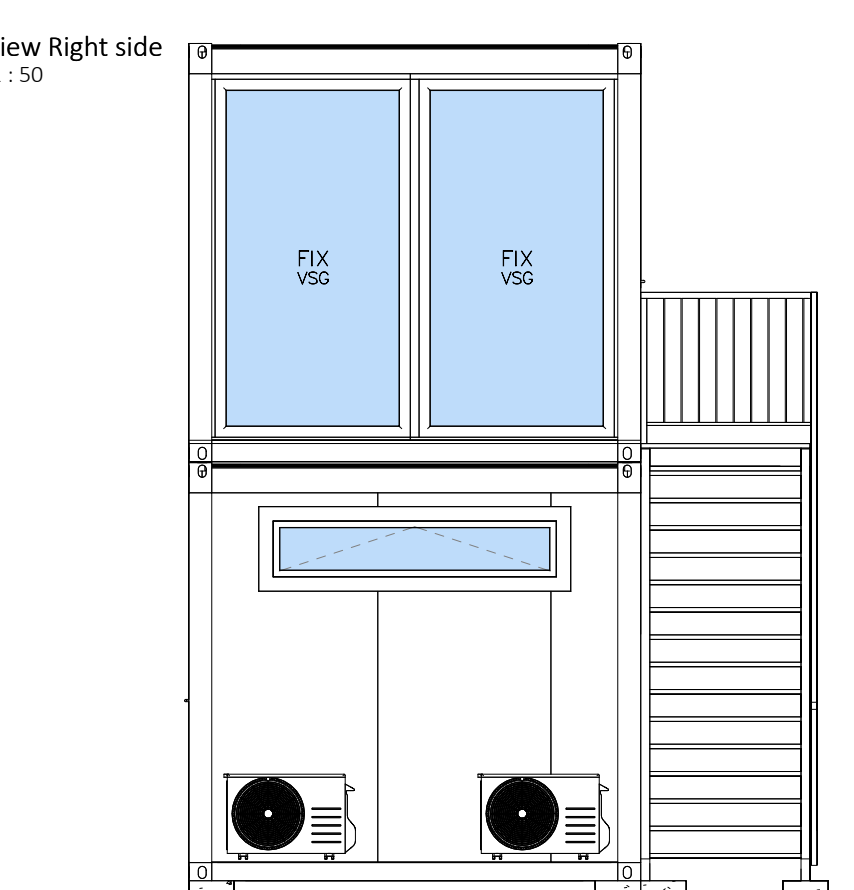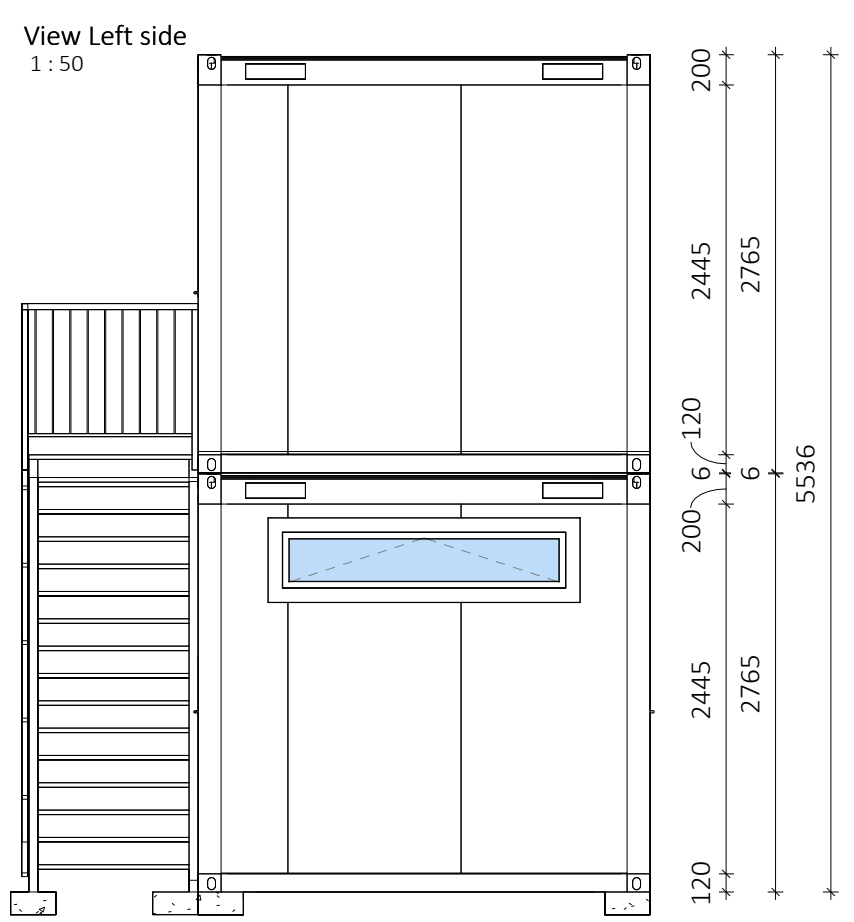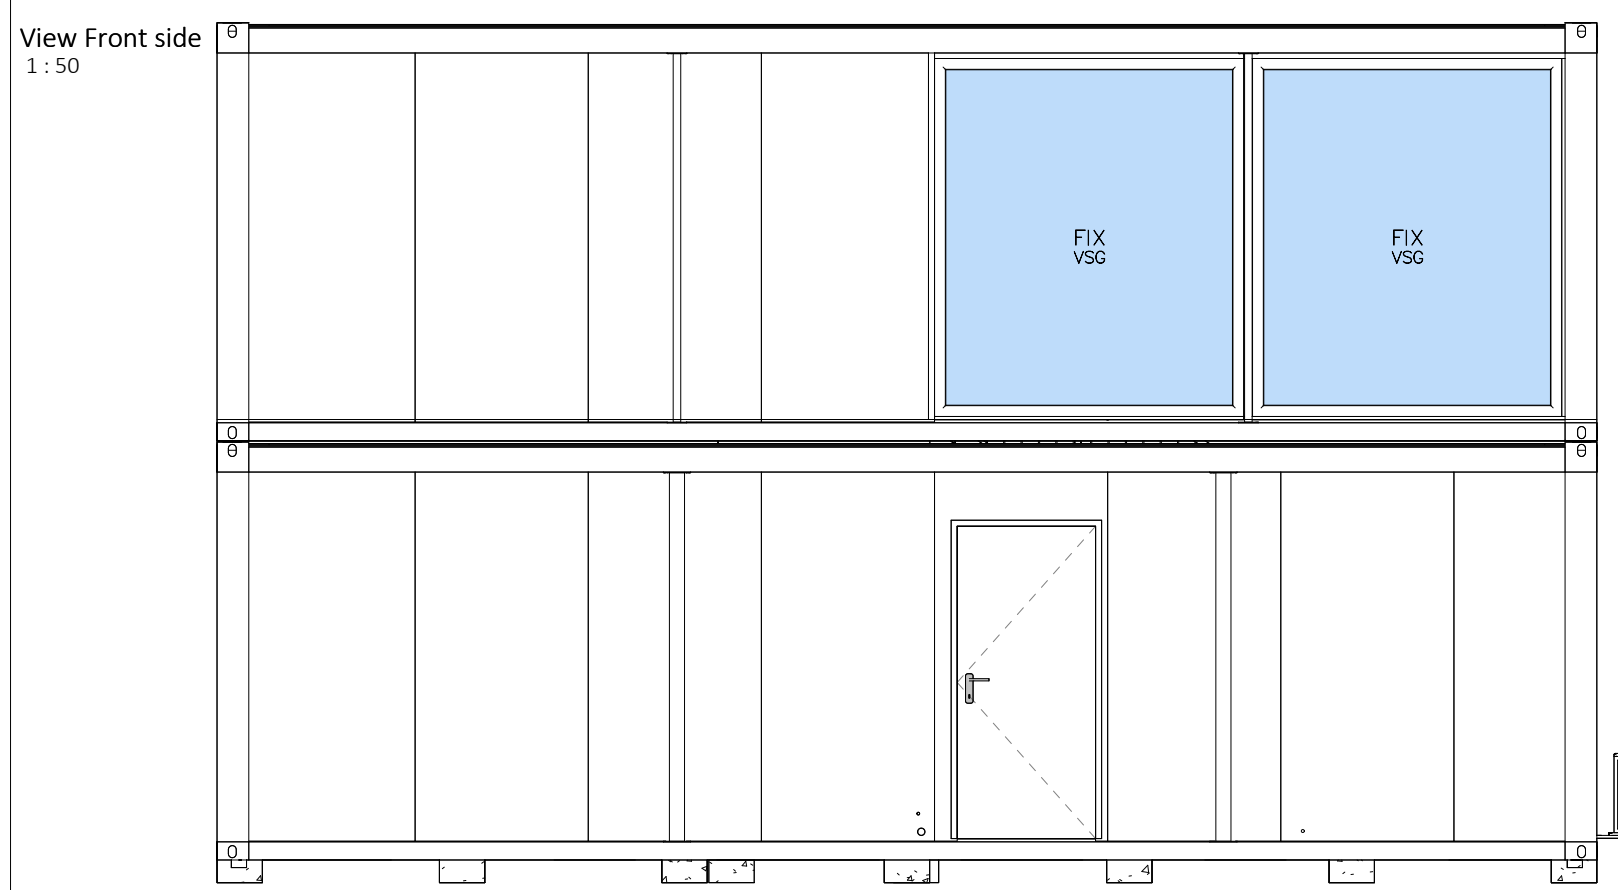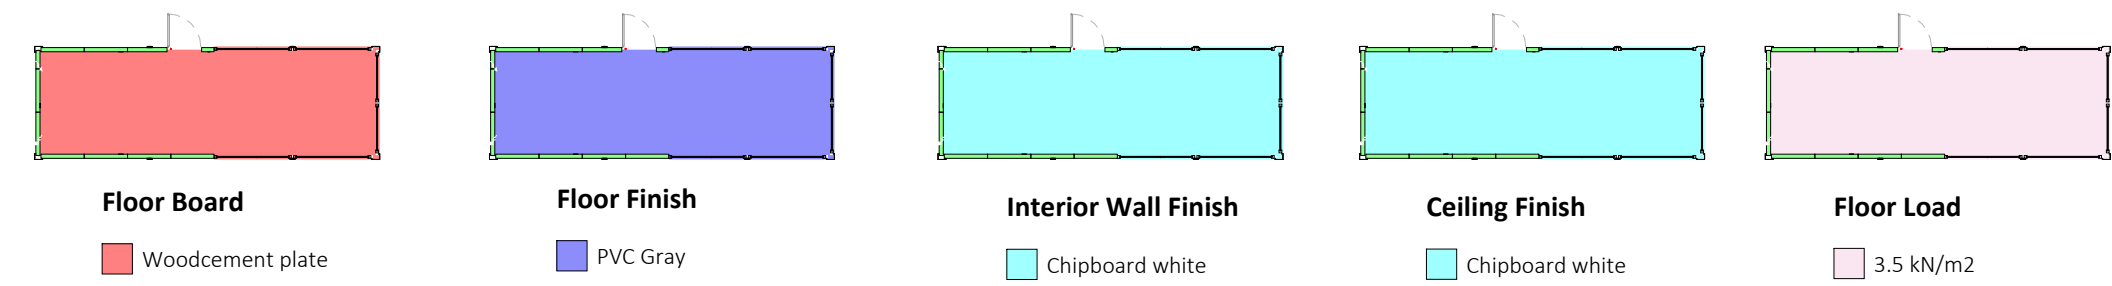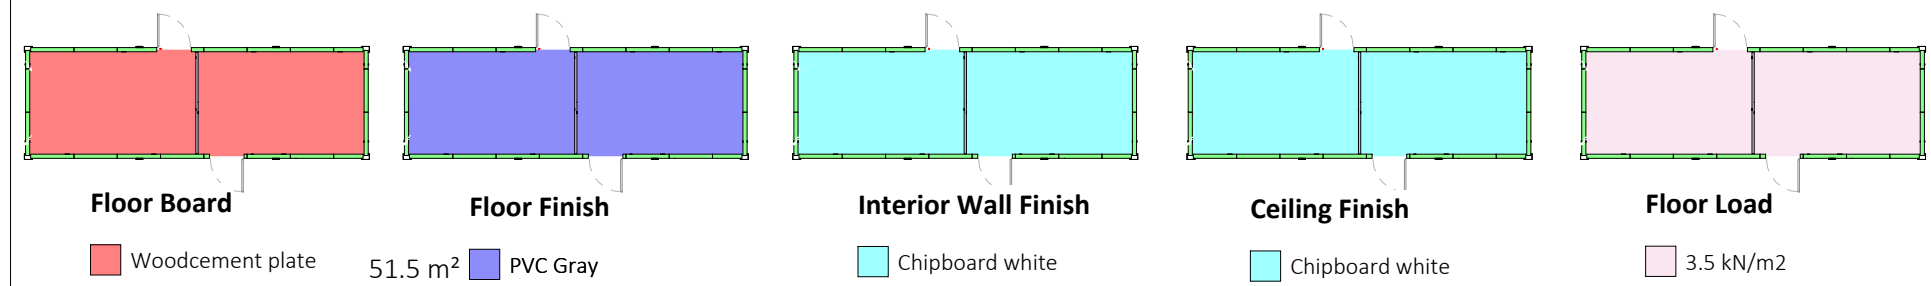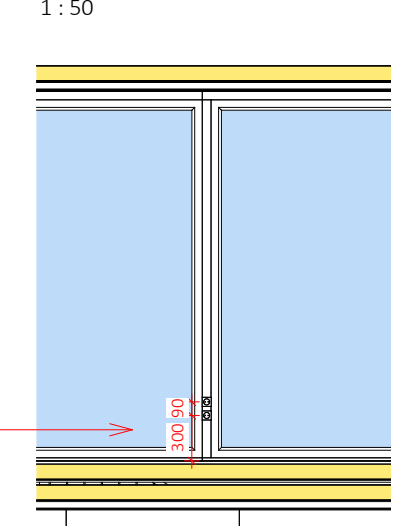

DISCLAIMER: The final locations of the building's electrical power supply will be determined at the time the technical documentation is prepared. The room areas presented are informative and may vary from actual areas up to 15%.

V/Š: 420 / 594 mm |

| | | | | |
|---------------------|--------------|------|------------------|-------------|
| DS UNITS .be | | | | |
| Customer: | Drwg. Nr.: | A-02 | Labels | DS UNITS |
| Drwg. name: | 251214.02 | | Plumbing System | PVC |
| Plan with views | Version.: | | Electric Type | FR(400V) |
| Object: | 02 | | Roof Insulation | DF-40 100mm |
| Ref. number: | Scale: | | Floor Insulation | DF-40 100mm |
| Date: | As indicated | | Frame Galvaniz. | RAL 7016 |
| 09.12.2025 | Designed: | | Frame Colour | Assembled |
| | Bjorn | | Export of CTN | |
| | Approved: | | | |
| | Sam | | | |

