


26  
44017C0667/00D004

22  
44017C0667/00

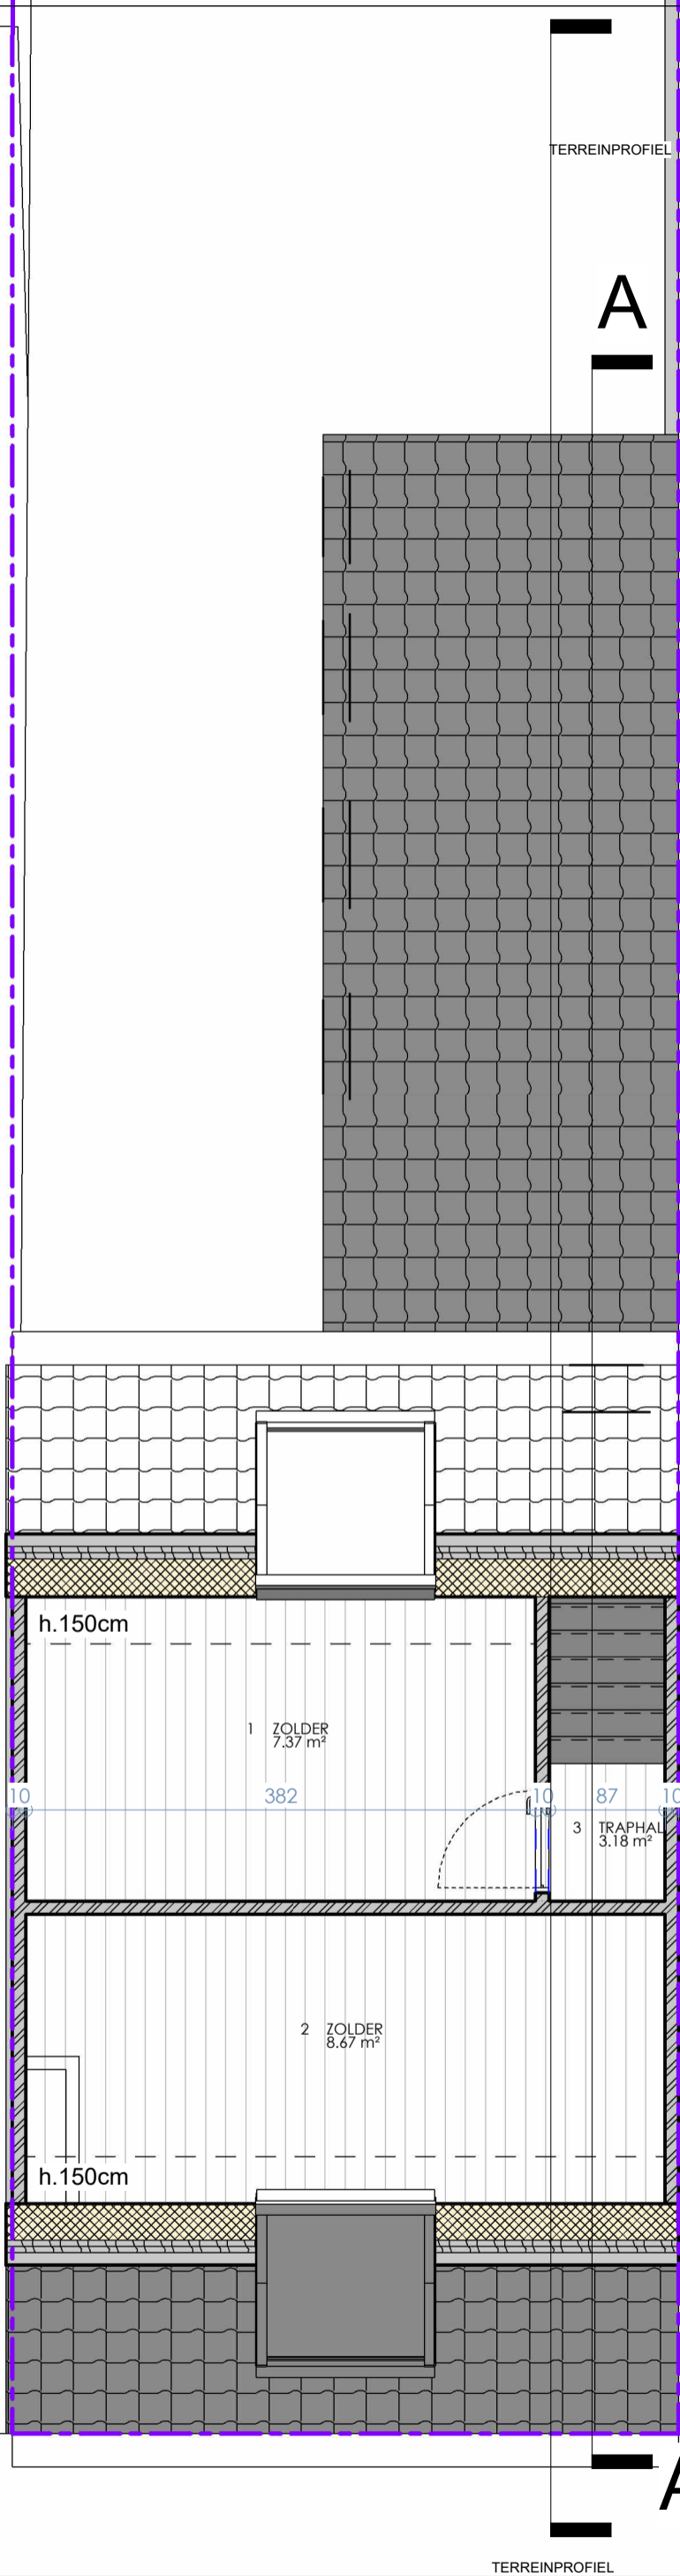

0.5 0 0.5 1 1.5 2 2.5  
SCHAAL 1:50 m

**ARMUR**  
architecten

**DRON**  
Mevr, Alia Msaddak

Varendrieskouter 24  
9031, Drongen

**Tweede verdieping**  
Scale : 1 : 50  
Date : 10/03/2026 13:01:16