


DETAIL AC LAADPAAL

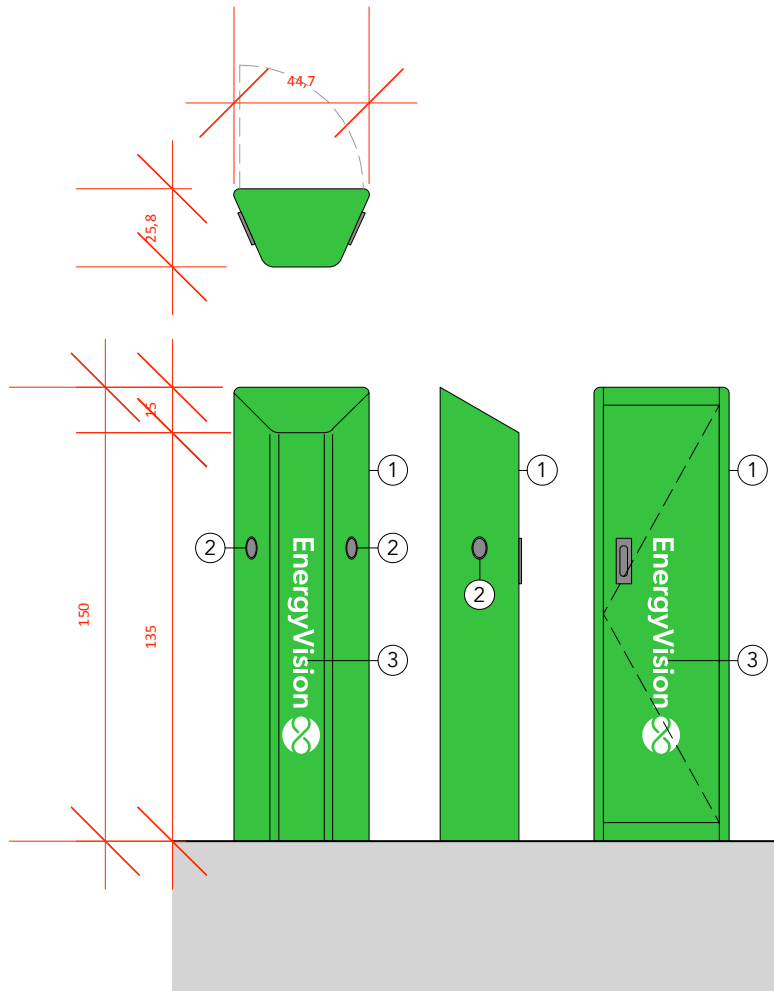

- 1: BEHUIZING IN ALUMINIUM - GROEN
- 2: AC STEKKER
- 3: VINYL STICKER- WIT



S.A. ENERGYVISION N.V.
Kortrijksesteenweg 1071, 9051 Gent
T +32 9 38 38 296



ARCHITECTENVENNOOTSCHAP PLAN 3 BV
Kleindokkaai 18 - 9000 Gent
T +32 9 330 32 16
M info@plan3architecten.be

PROJECT EV NMBS

FORMAAT DIN_A4

SCHAAL 1:25

