

TAW +43.70

TAW +43.70

TAW +43.70

Dak
(d(1,2))
dak met zonnepanelen

Rookluk
100x100

Rookluk
100x100

15,01%

19,21%

19,21%

19,21%

19,21%

19,21%

19,21%

19,21%

19,21%

19,21%

19,21%

19,21%

19,21%

19,21%

15,01%

7,2

415

640

640

640

640

640

640

640

640

640

640

640

640

640

640

640

415

7,2

A

B

C

D

E

F

G

H

I


J

K

L

C

A

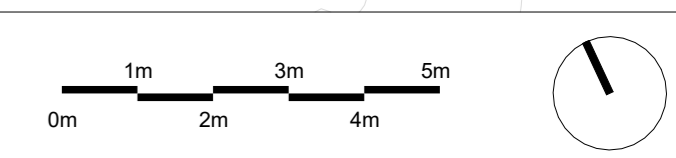

PARKING CAMPUS ZWIJNAARDE
 Bouwen van collectieve bovengrondse parkeerinfrastructuur
 Gent, 24ste afdeling, Zwijnaarde, sectie B
 Zone Campus: deel van nummers 6278P000, 6318P000, 6318P000, 6468P000, 6469P000 en 6738P000

BOUWHEER
 Q-PARK BELGIUM HOLDING
 Belgicastraat 3 bus 6
 1930 ZAVENTEM

ARCHITECT
 ABSCHIS ARCHITECTEN BVBA
 Sint-Margarietstraat 15
 9000 GENT

OMGEVINGSVERGUNNING
 Plan Dak

T +32 2 711 17 00
 info@QPark.be



T +32 09 244 60 20
 info@abschis.be



schaal 1:100
 datum 13/02/2026
 dossier 1282A
 tekening OV/31.170.11