


INFILTRATIEBEKKEN
 volume +/- 111.57m³,
 infiltratieoppervlakte +/- 35.28m²

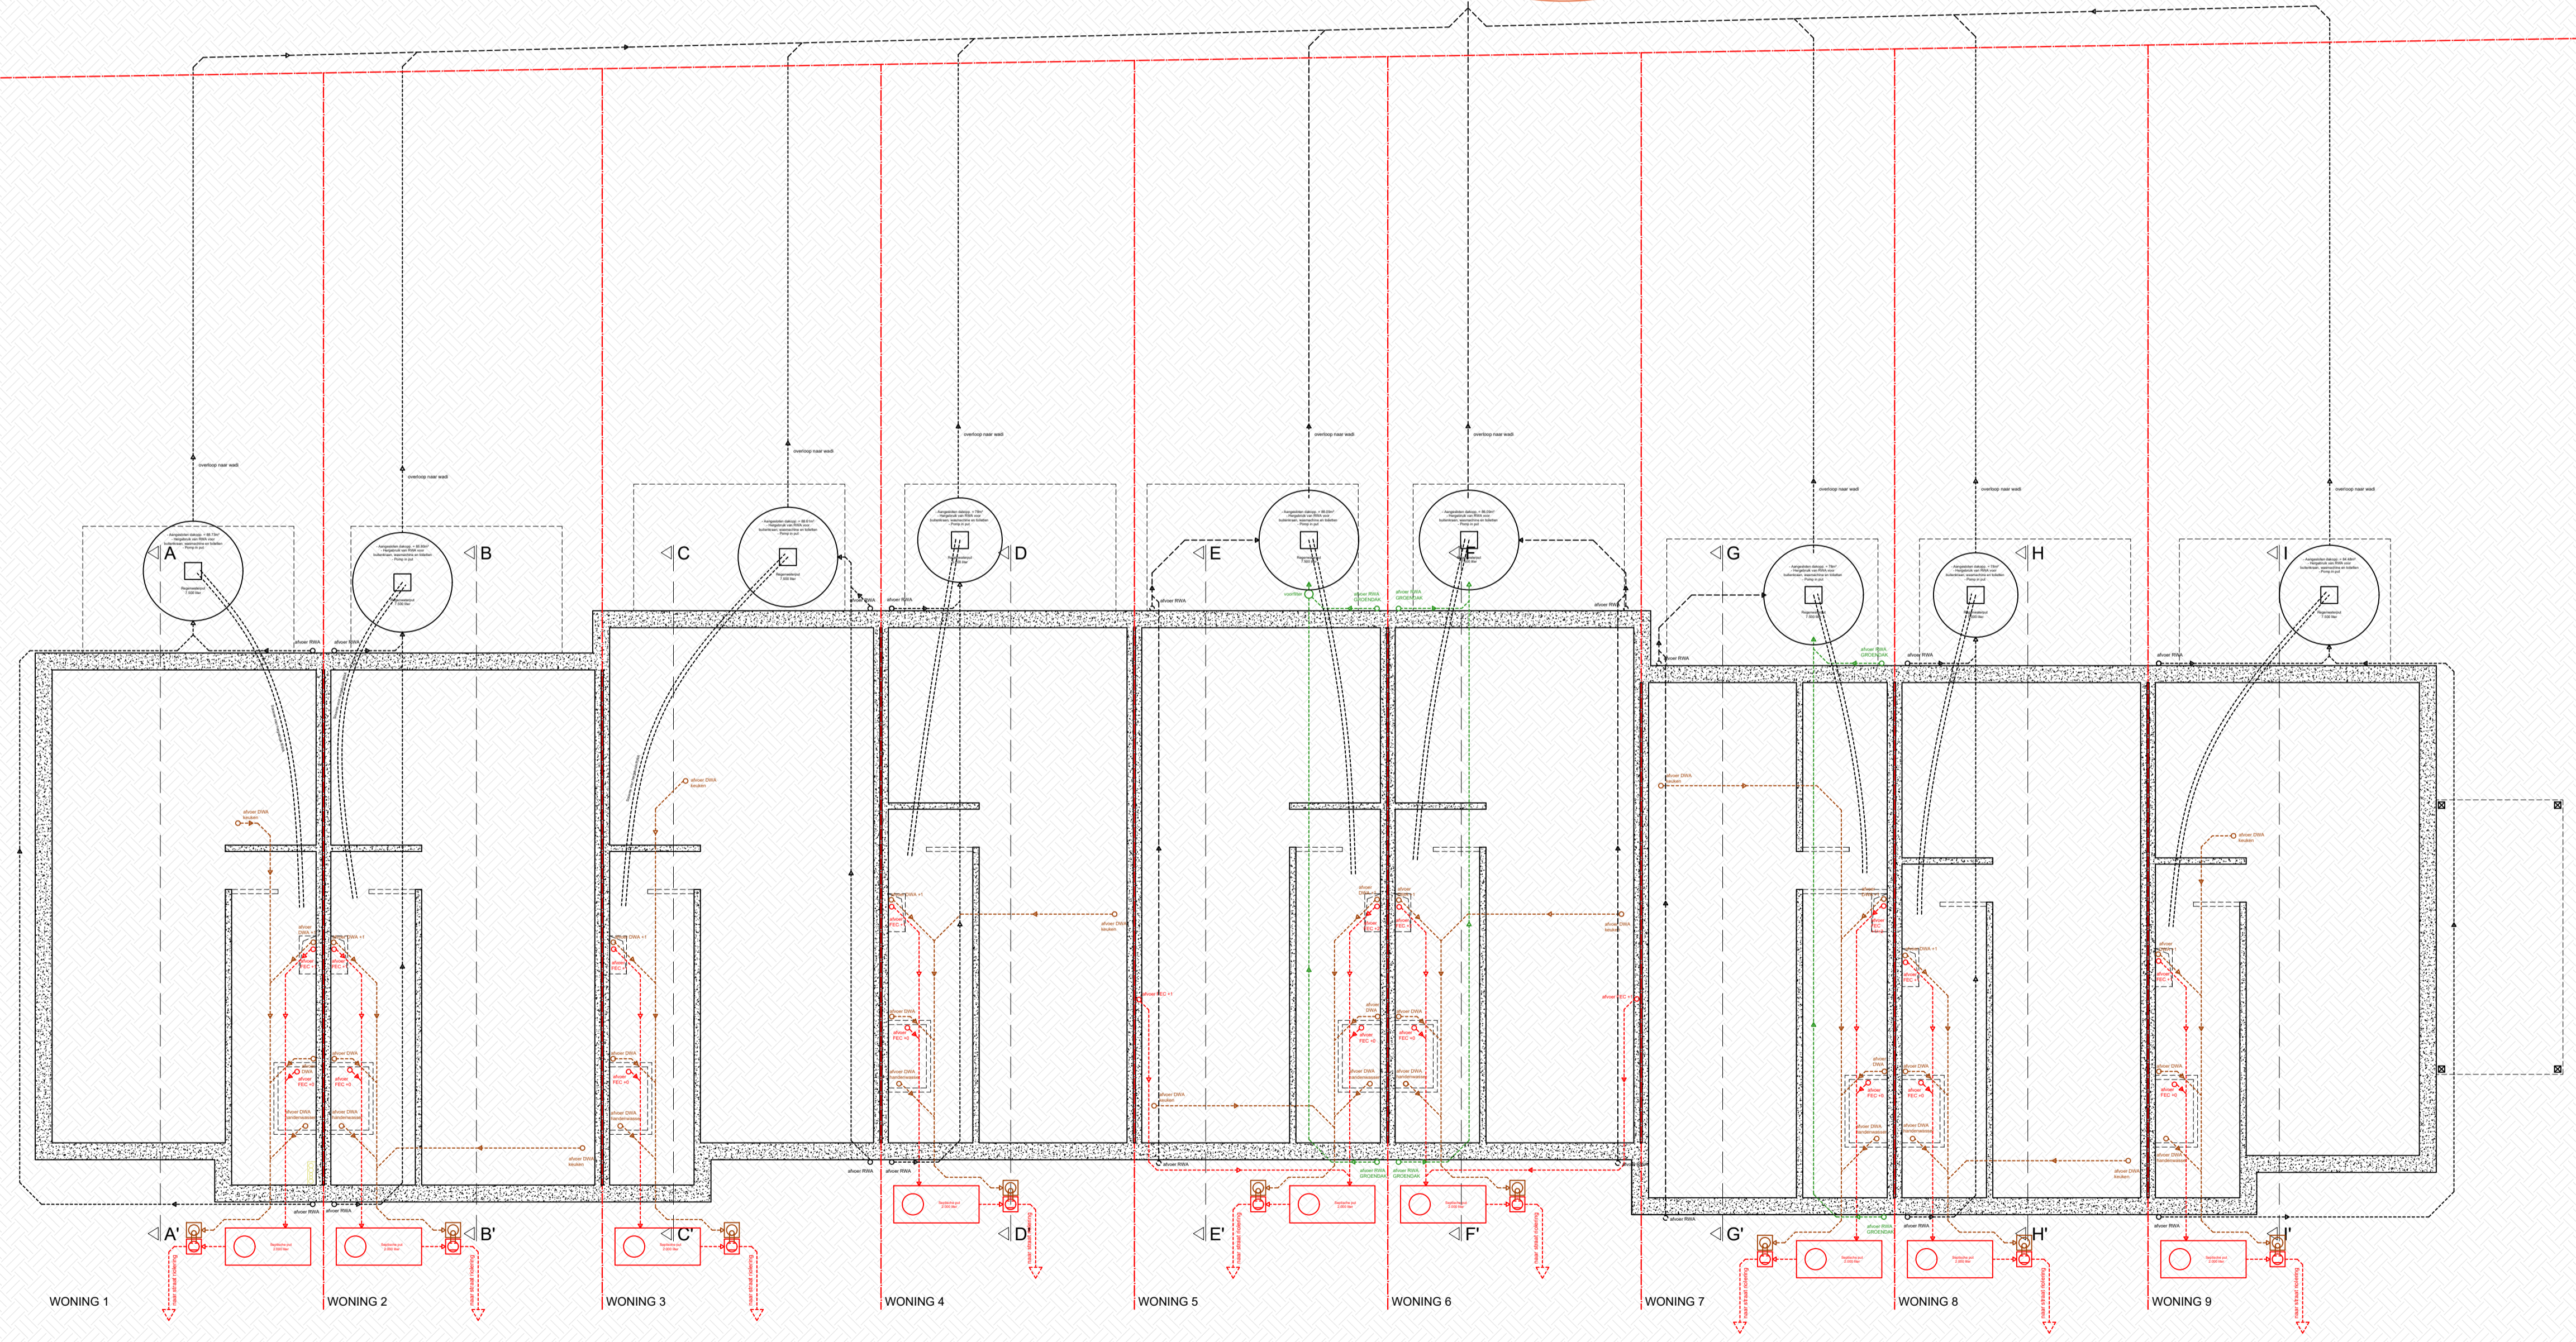

WONING 1

WONING 2

WONING 3

WONING 4

WONING 5

WONING 6

WONING 7

WONING 8

WONING 9