


TERREINPROFIEL
T2.2

Schaal: 1/100

Vergelijkingsvlak
10.00m T.A.W.

rooilijn dd. 28/03/2017

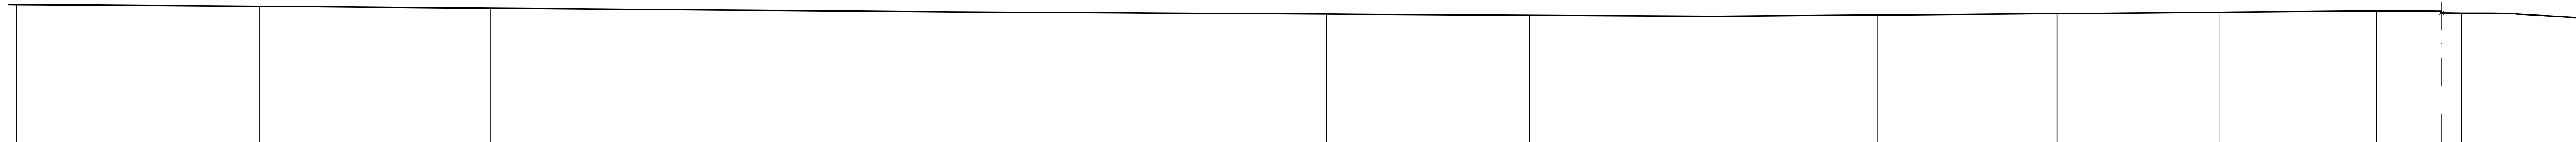

| | | | | | | | | | | | | | | | | | | | | |
|---------------|-------|-------|-------|-------|-------|-------|-------|-------|-------|-------|-------|-------|-------|-------|-------|-------|-------|-------|-------|-------|
| Best. hoogte | 14.93 | 14.92 | 14.87 | 14.86 | 14.80 | 14.79 | 14.73 | 14.72 | 14.67 | 14.63 | 14.59 | 14.55 | 14.51 | 14.55 | 14.61 | 14.65 | 14.70 | 14.69 | 14.62 | 14.45 |
| Ontw. hoogte | 14.93 | 14.92 | 14.87 | 14.86 | 14.80 | 14.79 | 14.73 | 14.72 | 14.67 | 14.63 | 14.59 | 14.55 | 14.51 | 14.55 | 14.61 | 14.65 | 14.70 | 14.69 | 14.62 | 14.45 |
| Tussenafstand | 1.51 | 7.09 | 1.37 | 6.82 | 1.33 | 6.86 | 1.28 | 6.91 | 6.11 | 7.19 | 7.19 | 6.18 | 6.17 | 6.35 | 5.75 | 5.59 | 2.28 | 1.77 | 3.22 | |