


LENGTEPROFIEL 5

Schalen: lengte: 1/500
hoogte: 1/100

Vergelijkingsvlak
10.00m T.A.W.

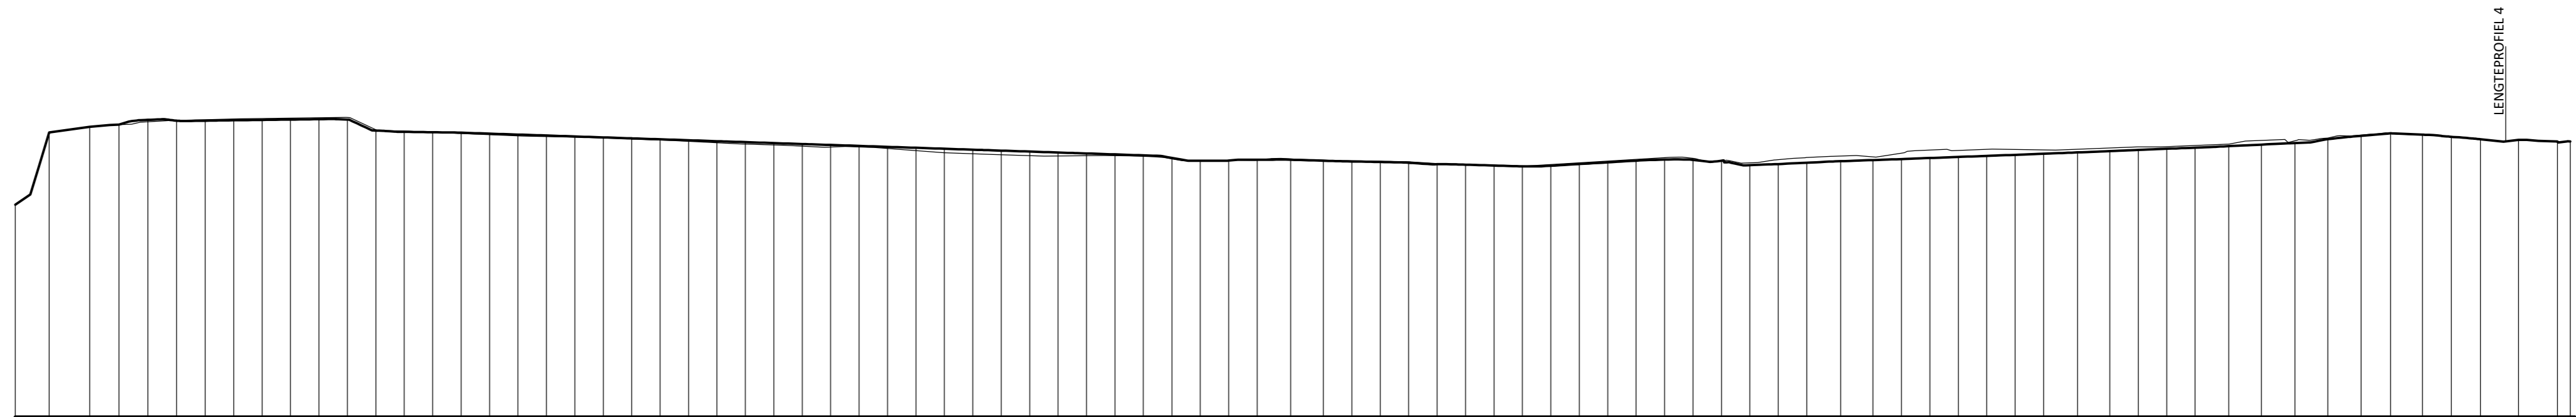

Profielnummer
Tussenafstand
Best. hoogte as-weg
Ontworpen weghoogten

(F)	
	5.36	2.12	3.03	3.23	4.20	4.01	11.07	3.40	2.87	6.32	6.14	6.79	4.27	4.24	7.58	4.80	4.23	2.18	3.08	7.29	5.32	5.29	6.42	2.92	2.25	3.00	4.78	2.92	2.64	3.81	9.89	2.85	8.59	15.96	2.67	2.00	2.86	3.52	2.01	4.01	2.62	2.07	3.01	4.48	4.78	6.70	8.64	2.44	7.21	5.88	2.57	2.0	2.25	1.92	2.67	3.76	2.12	1.8	3.34	2.44	3.23											
15.29	16.12	16.16	16.18	16.24	16.27	16.29	16.32	16.05	16.03	15.98	15.93	15.90	15.87	15.84	15.76	15.73	15.69	15.71	15.68	15.57	15.54	15.50	15.52	15.51	15.49	15.41	15.40	15.42	15.46	15.43	15.41	15.40	15.39	15.38	15.38	15.36	15.34	15.33	15.32	15.31	15.30	15.29	15.30	15.44	15.45	15.38	15.35	15.42	15.46	15.50	15.52	15.48	15.57	15.65	15.65	15.65	15.70	15.70	15.76	15.85	15.84	15.89	15.93	15.96	15.97	15.94	15.91	15.88	15.81	15.81	15.85	15.81

