


LENGTEPROFIEL 1

Schalen: lengte: 1/500
hoogte: 1/100

Vergelijkingsvlak
10.00m T.A.W.

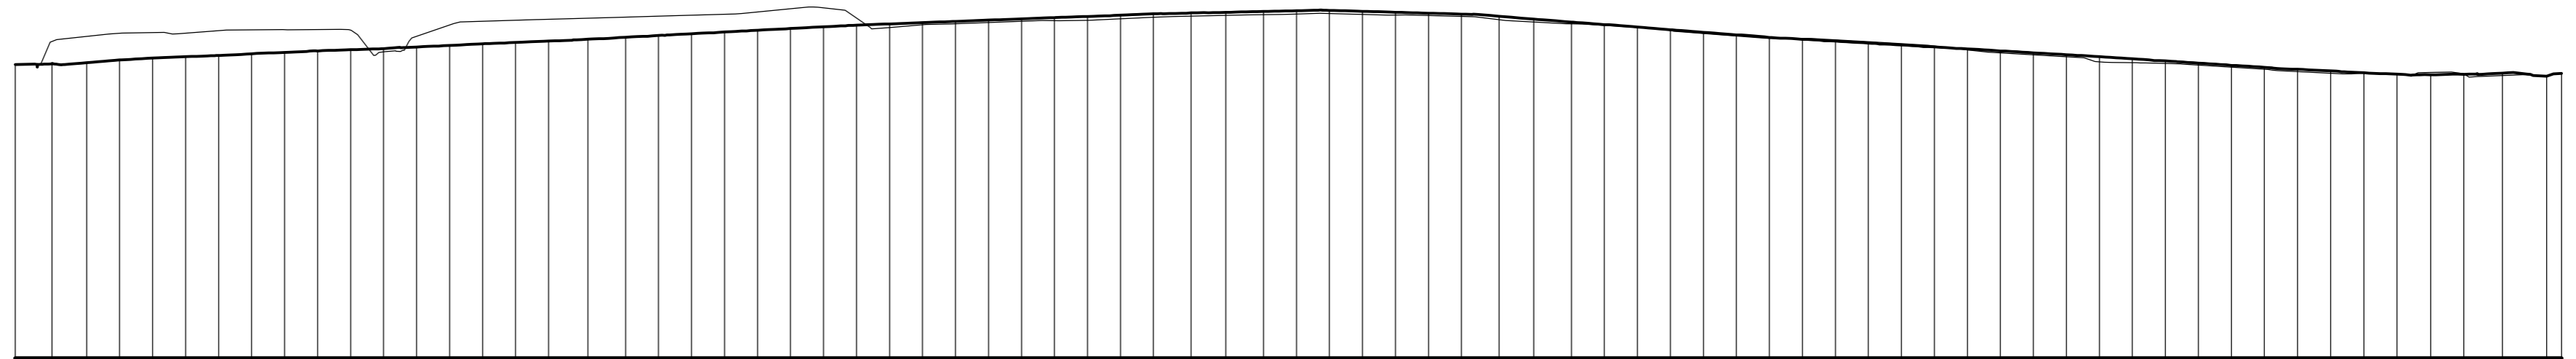

Profielnummer
Tussenafstand
Best. hoogte as-weg
Ontworpen weghoogten

A	
	6.50	5.05	5.65	5.13	5.22	3.04	2.04	5.25	7.57	7.00	5.72	5.30	6.66	3.32	2.23	5.14	2.14	8.39	4.32	5.80	8.47	3.27	3.40	6.28	7.83	2.81	5.48	8.87	9.24	4.16	5.30	5.32	3.76	10.45	2.57	2.23	4.00	7.93	6.79	2.0	4.29	3.61	2.46	4.31	2.48	
15.33	15.33	15.37	15.40	15.43	15.45	15.47	15.48	15.50	15.52	15.54	15.55	15.57	15.59	15.60	15.62	15.64	15.65	15.67	15.69	15.71	15.72	15.74	15.76	15.77	15.81	15.83	15.85	15.87	15.89	15.91	15.94	15.96	15.98	16.00	16.02	16.04	16.06	16.07	16.12	16.13	16.15	16.16	16.18	16.19	16.20	16.22	16.24	16.25	16.26	16.28	16.28	16.29	16.30	16.31	16.32	16.31	16.30	16.29	16.28	16.27	16.26	16.24	16.21	16.18	16.15	16.11	16.08	16.05	16.02	15.98	15.95	15.92	15.89	15.86	15.83	15.81	15.78	15.76	15.74	15.71	15.69	15.66	15.64	15.62	15.60	15.57	15.54	15.53	15.50	15.48	15.45	15.43	15.40	15.37	15.35	15.32	15.30	15.26	15.24	15.22	15.20	15.18	15.16	15.15	15.15	15.15	15.12	15.15	15.16

Verticaal:
Schaal 1:100

Horizontaal:
Schaal 1/500

