


LENGTEPROFIEL 2

Schalen: lengte: 1/500
hoogte: 1/100

Vergelijkingsvlak
10.00m T.A.W.

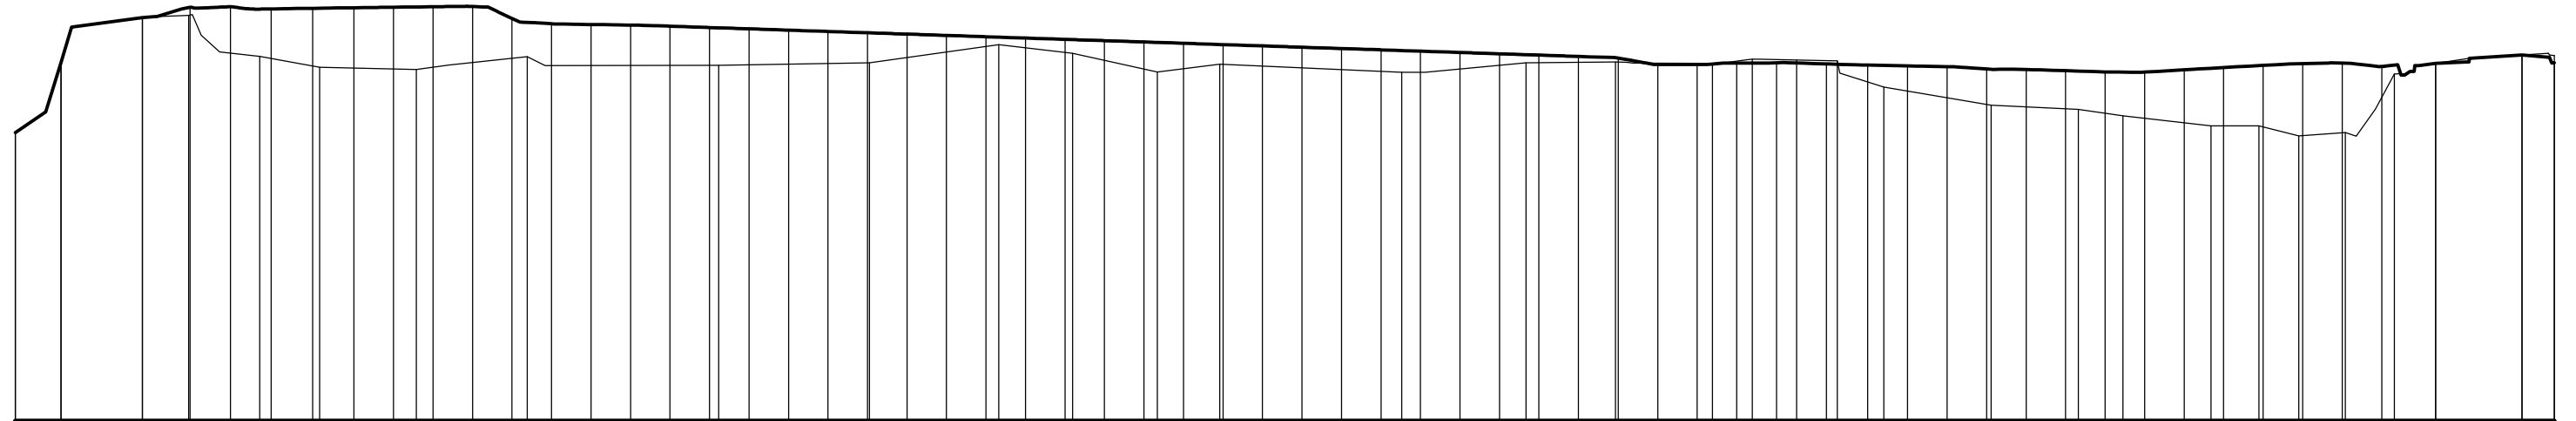

Profielnummer
Tussenafstand
Best. hoogte as-weg
Ontworpen weghoogten

B	
	7.35	3.52	2.35	3.04	4.54	7.35	2.47	5.95	14.54	11.46	9.83	5.61	6.43	4.75	13.81	9.45	6.80	7.36	2.61	3.77	3.10	3.54	8.15	6.63	3.39	6.68	3.65	3.02	3.54	2.29	2.22	3.52	5.53	4.03	2.08	
14.89	16.12	16.16	15.60	15.54	15.37	15.33	15.40	15.53	15.40	15.44	15.71	15.58	15.30	15.41	15.29	15.44	15.45	15.43	15.48	15.48	15.47	15.07	14.79	14.73	14.63	14.48	14.48	14.33	14.38	14.73	15.27	15.43	15.50	15.55	15.55	
14.89	16.12	16.25	16.27	16.28	16.26	16.27	16.27	16.28	16.28	16.29	16.29	16.20	16.05	16.03	16.02	16.01	16.01	16.00	15.98	15.97	15.96	15.94	15.93	15.92	15.91	15.89	15.88	15.87	15.85	15.84	15.83	15.81	15.80	15.79	15.77	15.76	15.75	15.73	15.72	15.71	15.69	15.68	15.67	15.65	15.64	15.63	15.61	15.60	15.59	15.57	15.56	15.55	15.53	15.52	15.47	15.41	15.41	15.42	15.43	15.43	15.43	15.42	15.41	15.40	15.39	15.38	15.37	15.34	15.34	15.33	15.32	15.30	15.29	15.29	15.32	15.34	15.36	15.39	15.41	15.42	15.43	15.42	15.38	15.38	15.30	15.45	15.55	15.52

Verticaal:
Schaal 1:100

Horizontaal:
Schaal 1/500

0 5 10 15 20 25m

0 1 2 3 4 5m