


LENGTEPROFIEL 4

Schalen: lengte: 1/500
 hoogte: 1/100

Vergelijkingsvlak
 10.00m T.A.W.

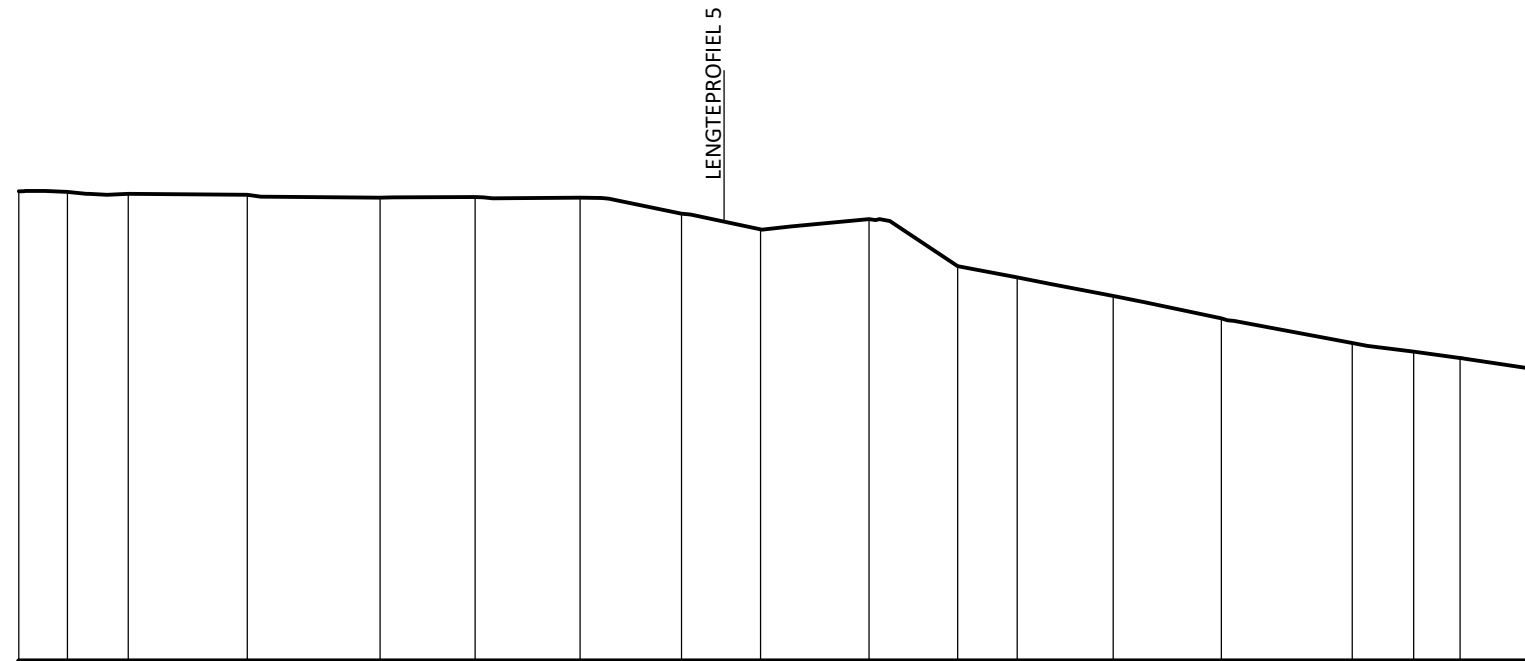

Profielnummer
Tussenafstand
Best. hoogte as-weg
Ontworpen weghoogten

	2.60	9.29	8.80	6.29	6.93	6.72	5.23	7.17	5.86	3.93	2.25	4.10	2.12	5.05	8.65	4.07	3.06	5.54
16.20	16.17	16.17	16.13	16.14	16.13	15.92	15.71	15.85	15.22	15.08	14.99	14.83	14.74	14.53	14.21	14.10	14.01	13.84
16.20	16.17	16.17	16.13	16.14	16.13	15.92	15.71	15.85	15.22	15.08	14.99	14.83	14.74	14.53	14.21	14.10	14.01	13.84

Verticaal:
 Schaal 1:100

Horizontaal:
 Schaal 1/500

