


LENGTEPROFIEL 3

Schalen: lengte: 1/500
hoogte: 1/100

Vergelijkingsvlak
10.00m T.A.W.

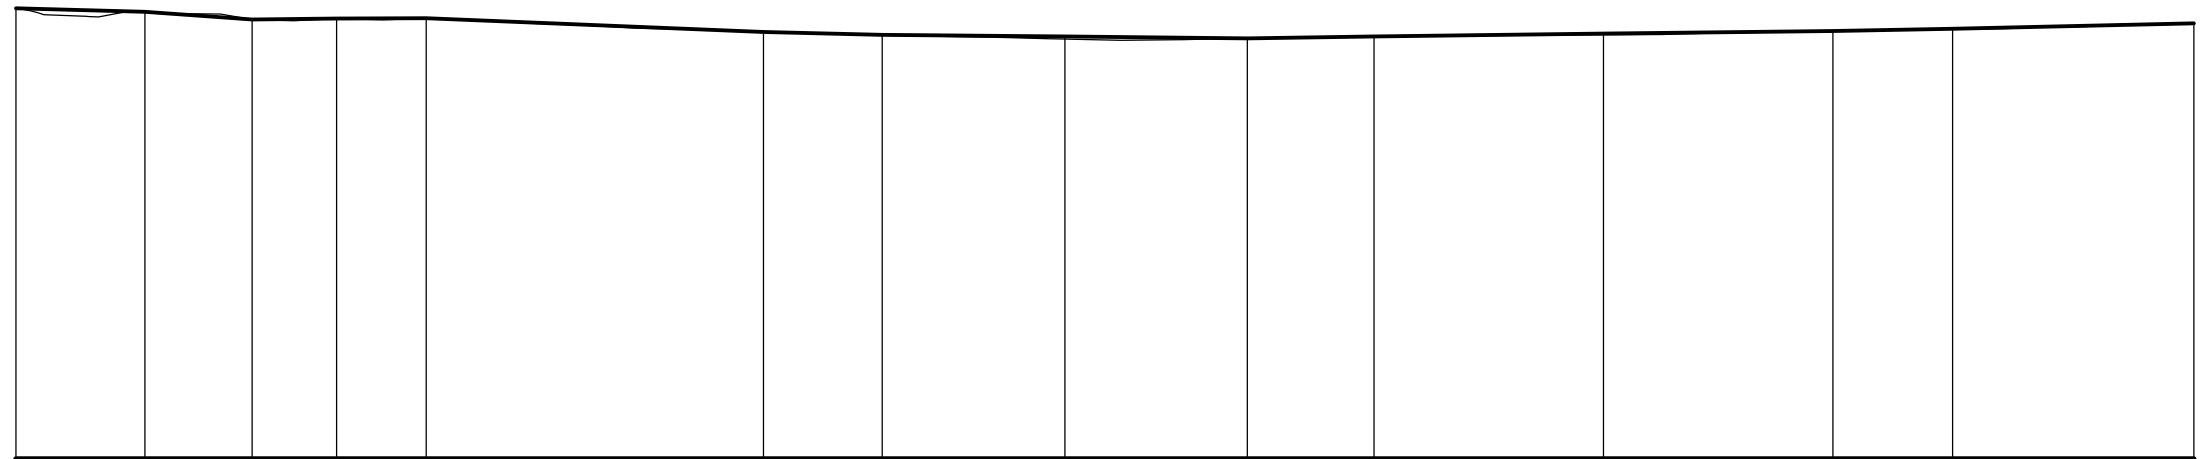

Profielnummer
Tussenafstand
Best. hoogte as-weg
Ontworpen weghoogten

E																																						
	2.63	6.27	2.10	2.76	2.83	3.06	2.85	4.07	2.94	3.91	3.03	4.58	3.79	3.16	4.70	3.09	4.79	3.03	4.88	4.12	4.25	3.98	4.38	4.20	3.09	4.37	2.82	4.55	3.05	6.07	2.20	5.36	2.56	3.82	3.51	2.05	3.33	3.25
15.85	15.92	15.89	15.81	15.80	15.83	15.81	15.83	15.80	15.77	15.73	15.70	15.68	15.65	15.63	15.61	15.60	15.58	15.56	15.54	15.55	15.56	15.58	15.59	15.60	15.60	15.61	15.61	15.62	15.63	15.65	15.66	15.68	15.69	15.70	15.71	15.73	15.75	15.76
15.96	15.91	15.81	15.83	15.83	15.65	15.61	15.59	15.56	15.59	15.63	15.66	15.69	15.76																									

Verticaal:
Schaal 1:100

Horizontaal:
Schaal 1/500

