


LENGTEPROFIEL
2

Schalen: lengte: 1/500
hoogte: 1/100

Vergelijkingsvlak
10.00m T.A.W.

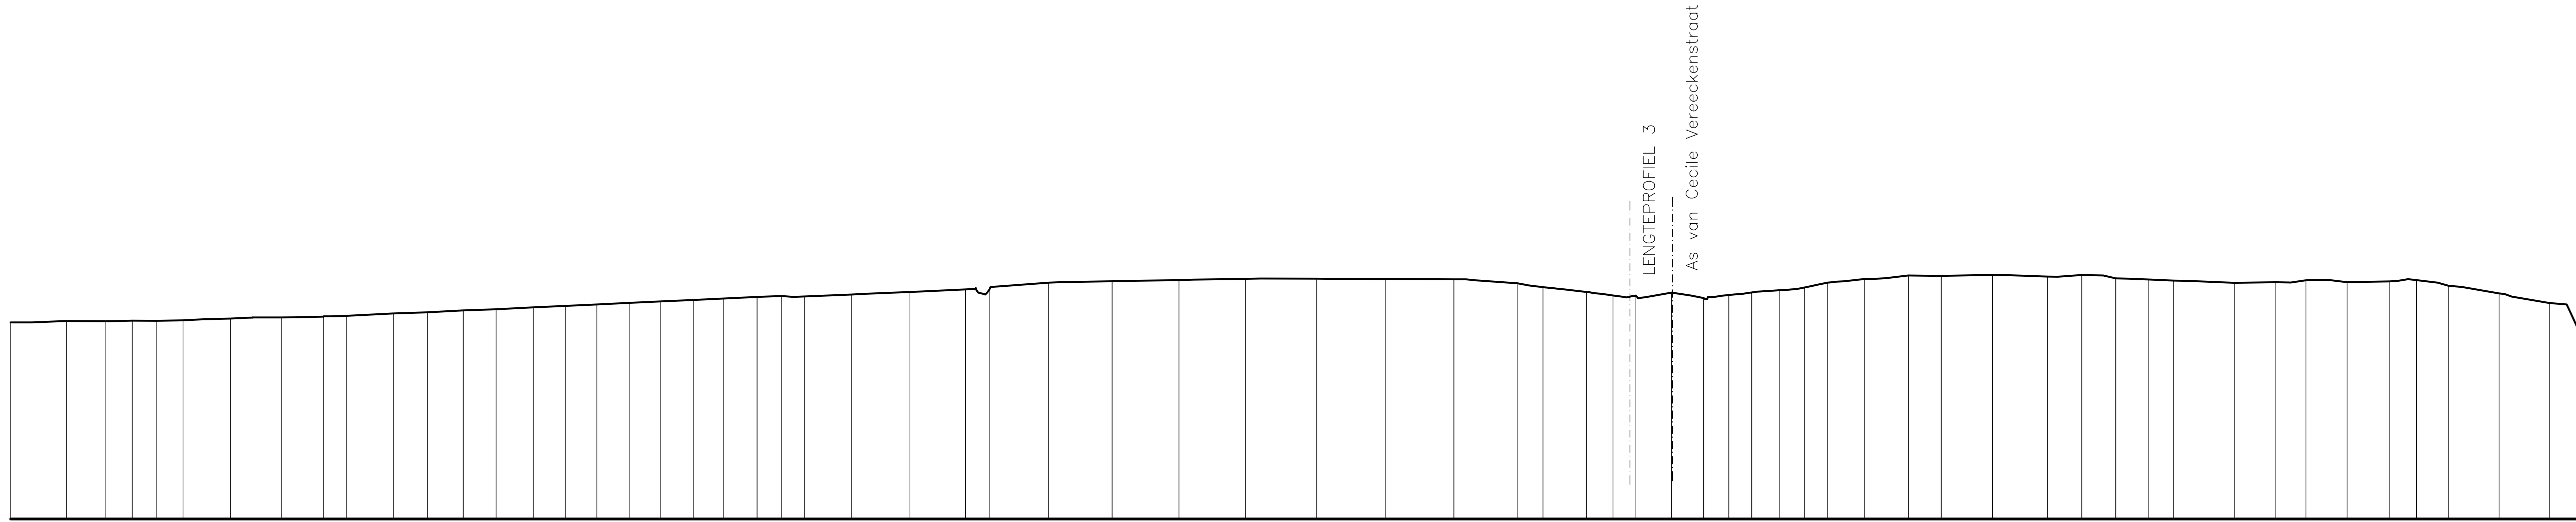

Profielnummer
Tussenafstand
Best. hoogte as-weg
Ontworpen weghoogten

	4.54	5.20	3.50	3.24	3.46	2.87	3.41	2.15	4.57	5.58	3.03	6.20	4.49	4.74	4.34	4.90	4.24	4.18	4.26	4.11	4.37	3.96	4.47	3.24	3.02	6.22	7.71	7.35	2.15	2.85	5.93	8.39	8.82	8.82	9.39	9.05	9.06	2.81	5.65	2.29	2.0	4.77	2.34	2.02	2.16	4.76	2.52	2.20	2.0	2.50	2.02	1.2	1.02	2.51	2.76	2.65	2.80	3.00	4.34	6.78	7.28	4.51	2.83	3.29	2.66	3.35	2.02	6.03	5.46	3.98	2.84	2.60	5.58	2.49	3.90	3.23	4.88	6.64	2.29	1.4																															
	15.19	15.23	15.22	15.24	15.23	15.25	15.28	15.29	15.32	15.32	15.35	15.35	15.37	15.43	15.46	15.51	15.54	15.59	15.63	15.67	15.71	15.75	15.79	15.82	15.86	15.89	15.88	15.93	16.00	16.00	16.07	15.96	16.15	16.24	16.28	16.31	16.31	16.35	16.35	16.34	16.33	16.31	16.31	16.23	16.15	16.15	16.11	16.00	15.94	15.94	15.88	15.89	15.98	15.98	15.91	15.81	15.90	15.85	15.85	16.01	16.03	16.06	16.06	16.12	16.12	16.22	16.28	16.28	16.34	16.34	16.36	16.43	16.43	16.42	16.45	16.45	16.41	16.41	16.45	16.43	16.43	16.35	16.35	16.33	16.30	16.30	16.29	16.24	16.24	16.26	16.31	16.31	16.32	16.32	16.26	16.28	16.28	16.34	16.34	16.25	16.25	16.13	16.13	15.96	15.96	15.71	15.71	15.67	15.67	15.14	15.14

