

Glas - Veranda's



**VAN DER BAUWHEDE**

Roterijstraat 107 te Waregem

Tel. +32 (0)56 60 15 32 • Fax +32 (0)56 60 96 62

[www.vanderbauwhede.be](http://www.vanderbauwhede.be)

Dhr. en Mevr. Buysse  
Georges Wibierdreef 22  
9040 Sint Amandsberg

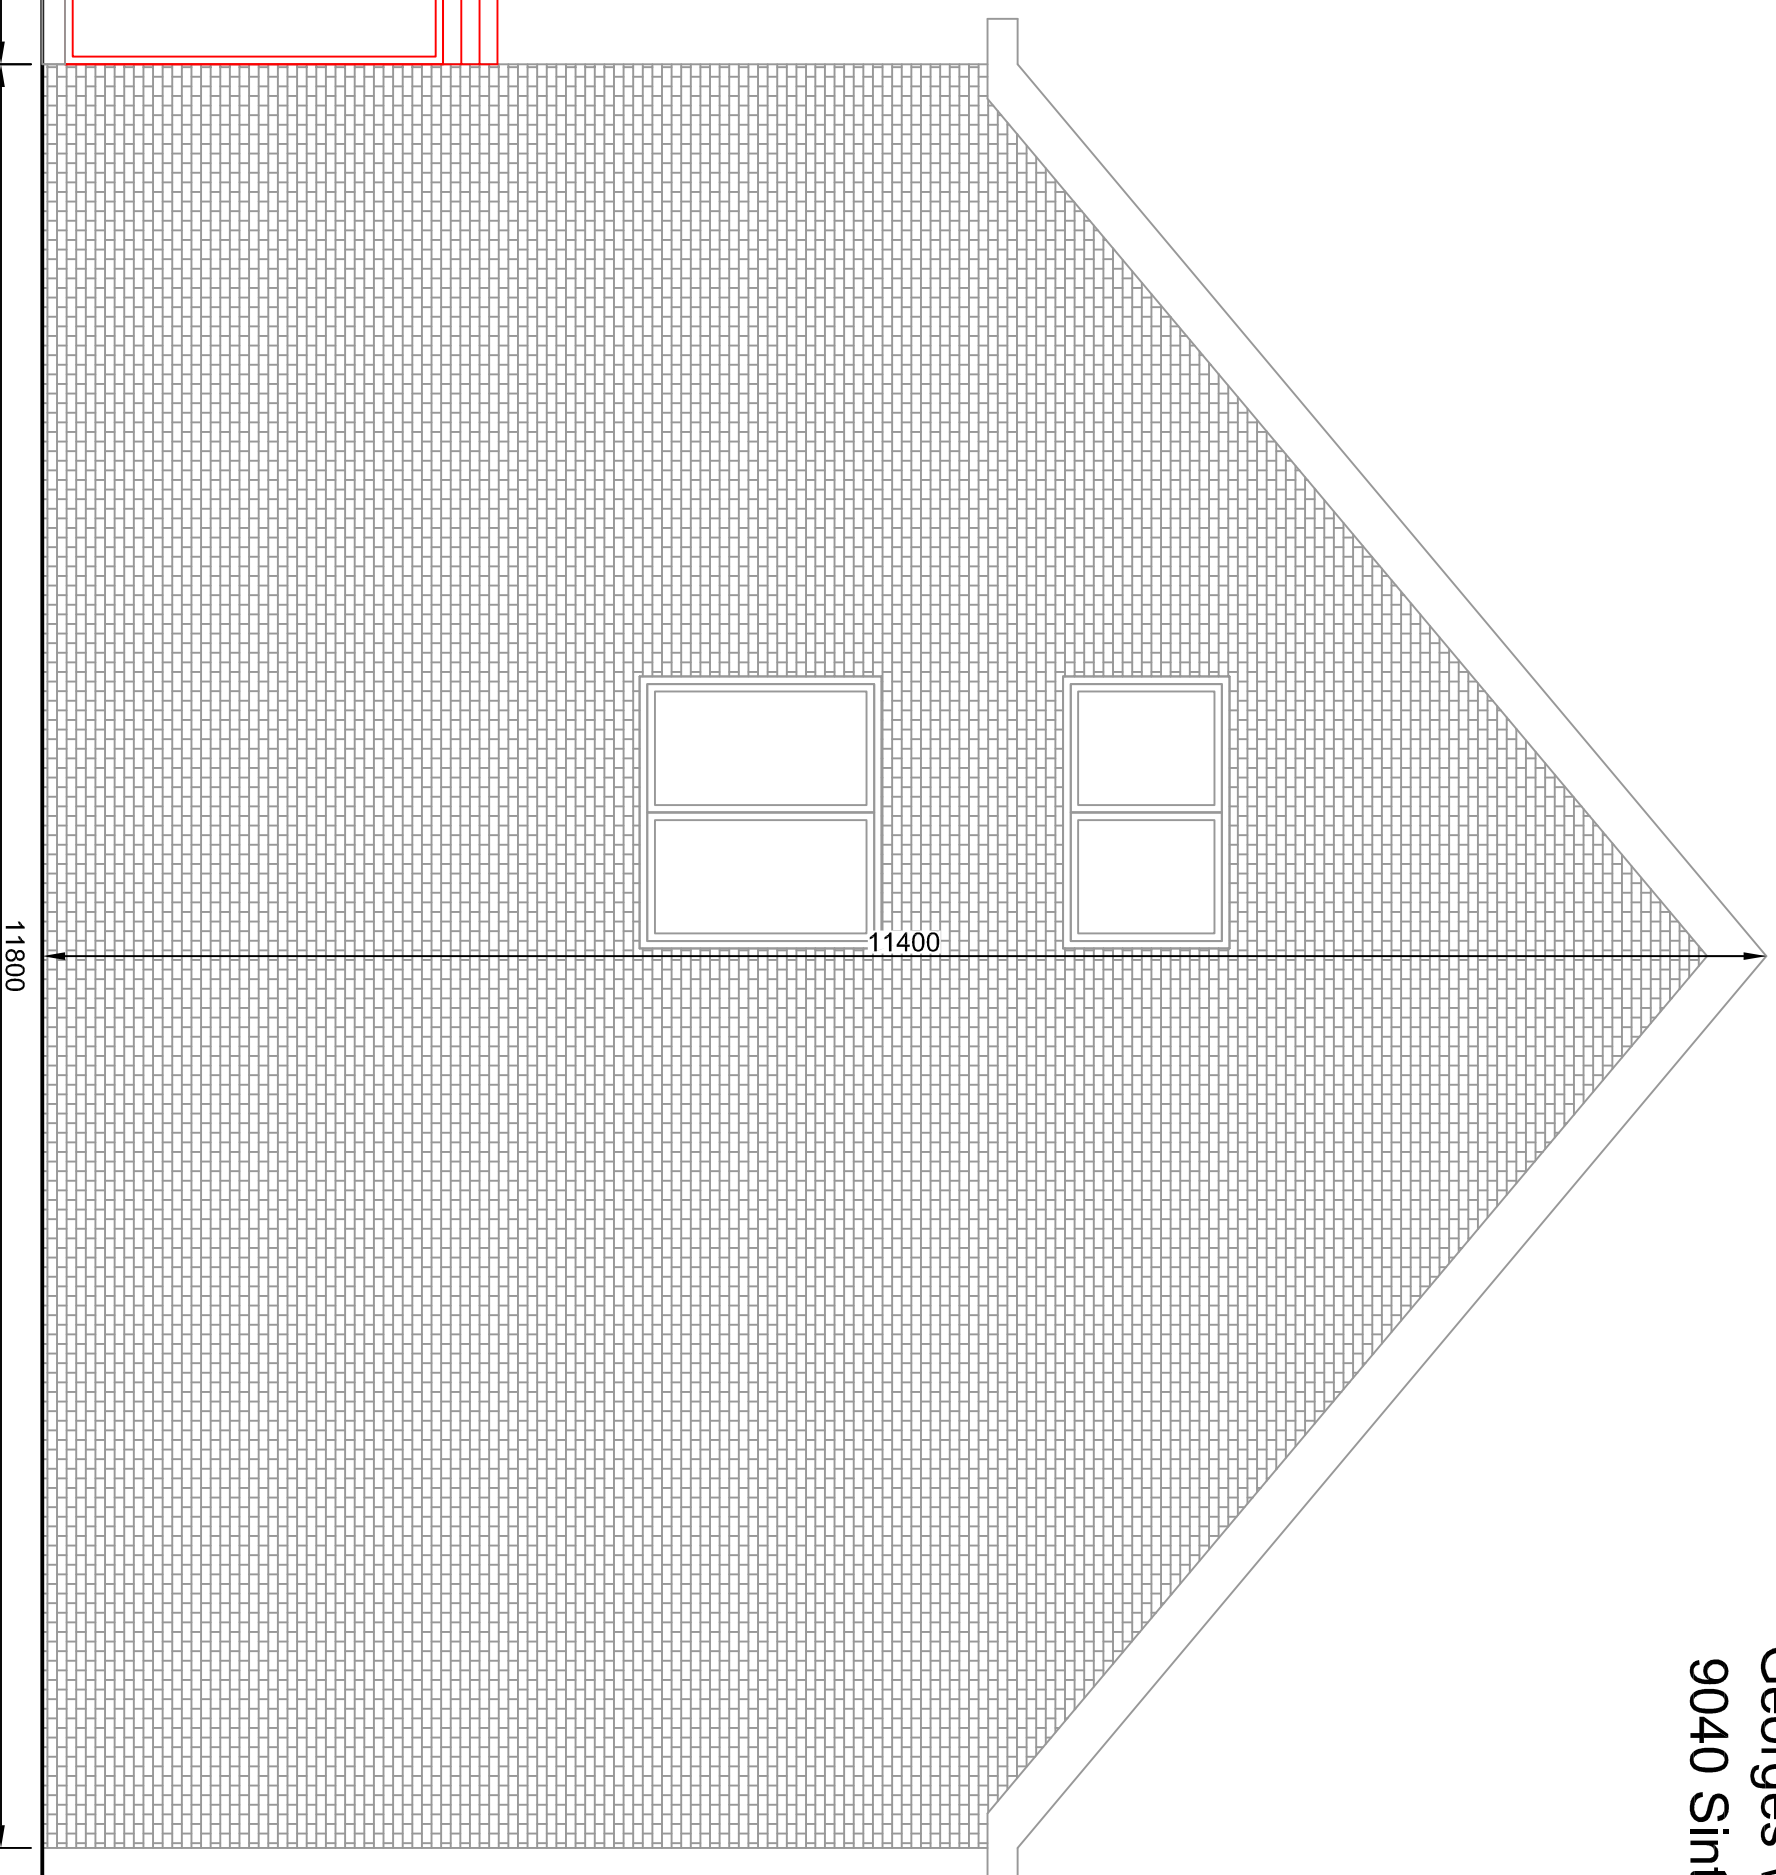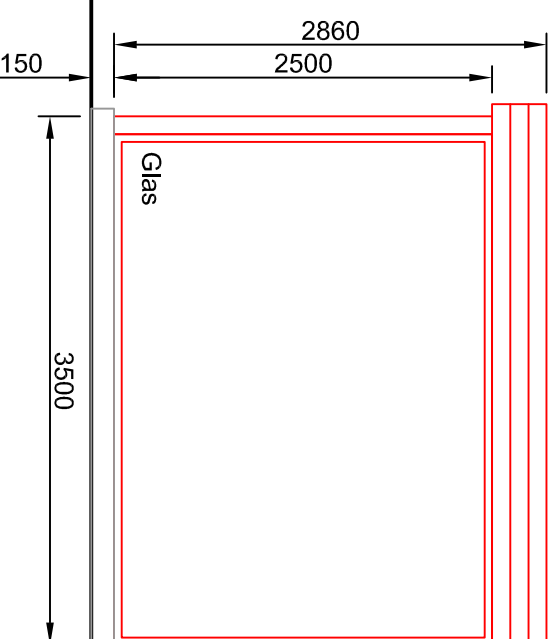

"G" : Nieuw Linkergevel  
Schaal 1 / 50