

44802B0895/00C000

5


ZIE BIJZONDERE
VOORWAARDE(N)

A



44802B0900/00E000

27-27C

00D000

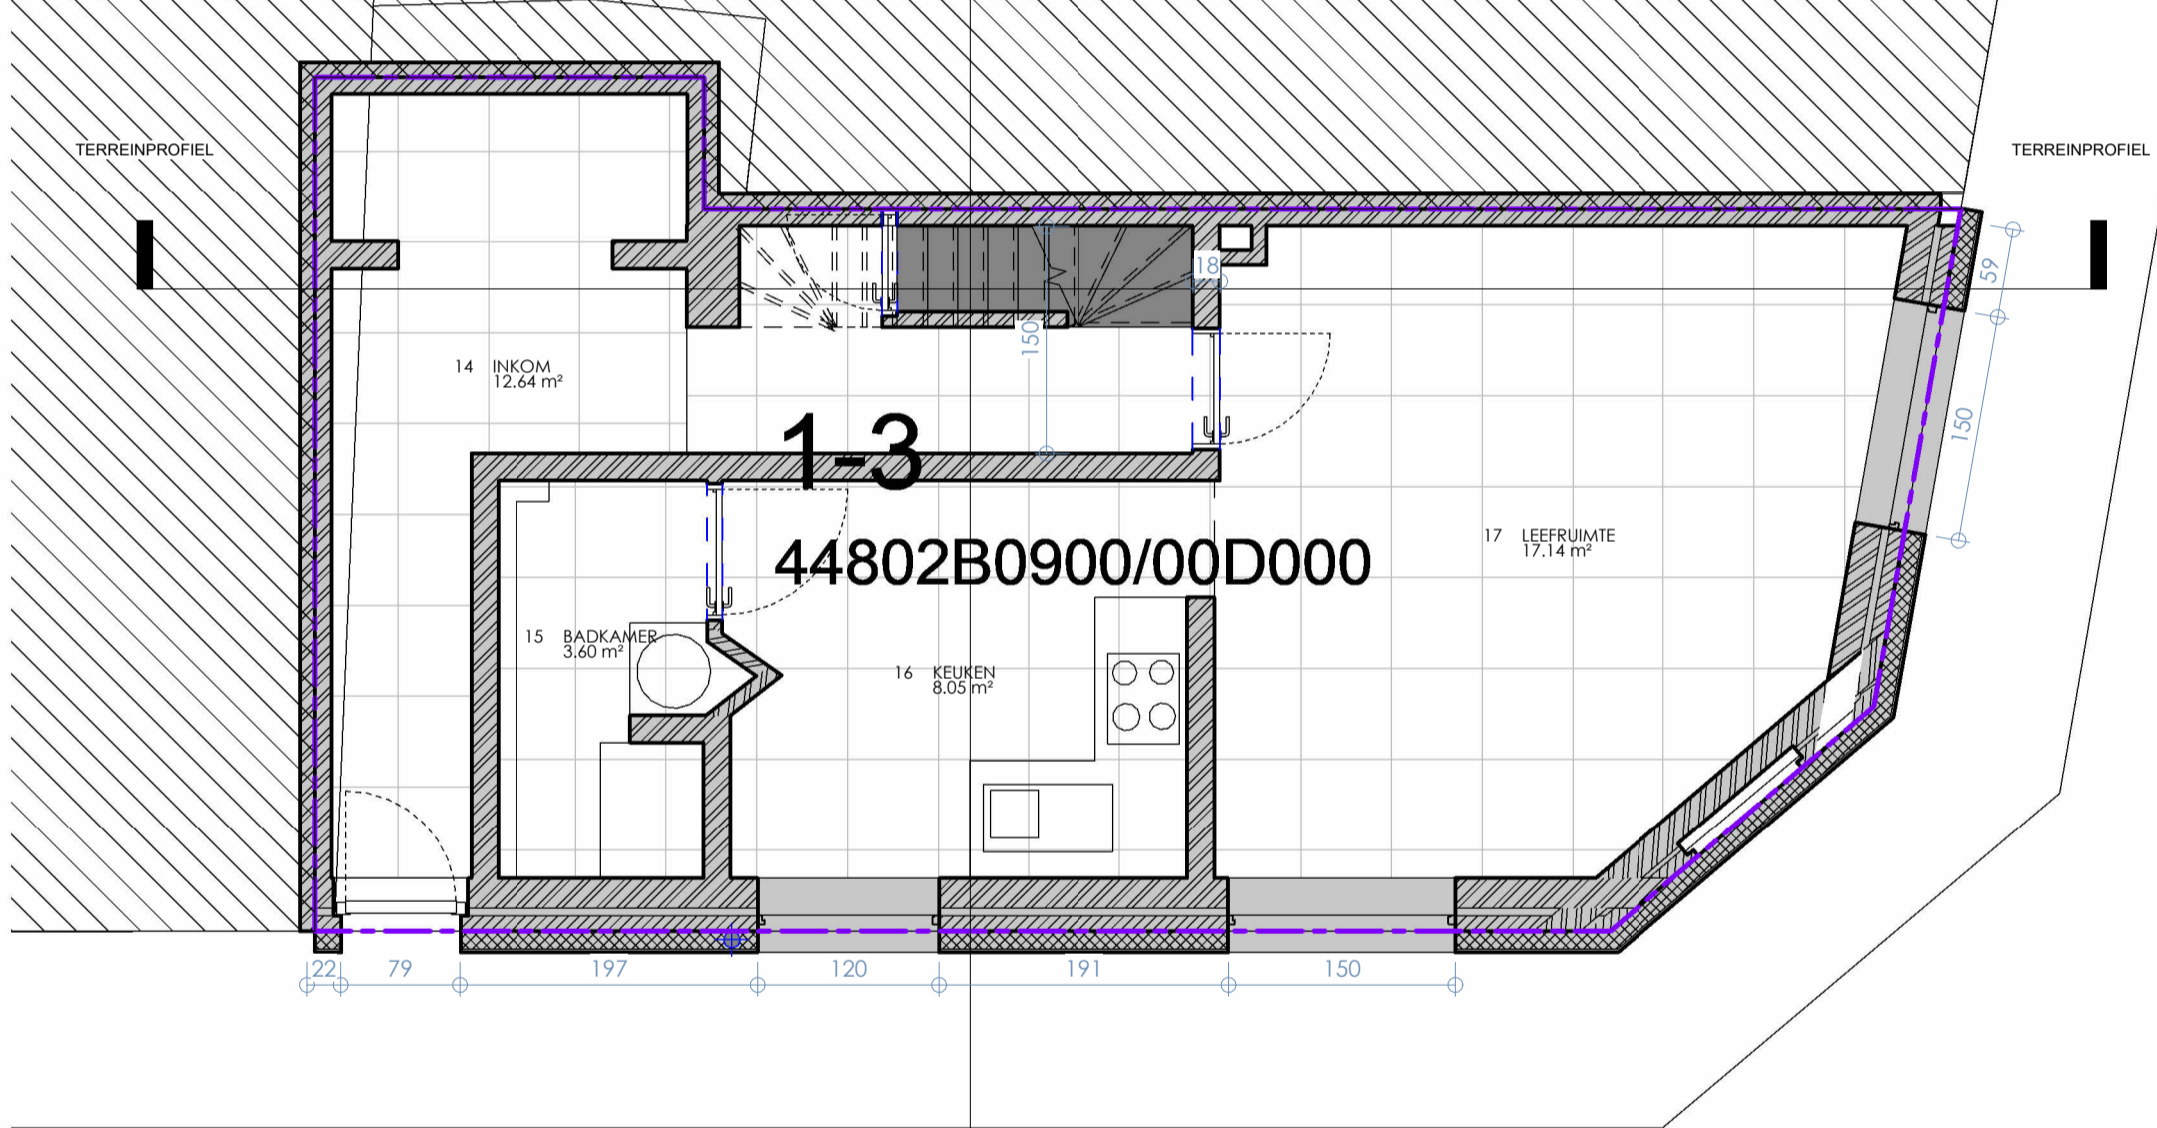

7.22

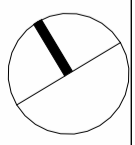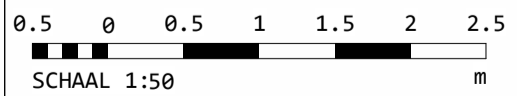

ARIMUR
architecten

KAAT
Mevr. Kaat Cnockaert

Nieuwpoort 1-3
9000, Gent

Scale : 1 : 50
Date : 27/03/2026 15:06:44

Gelijkvloers N