


# VERGUNDE TOESTAND

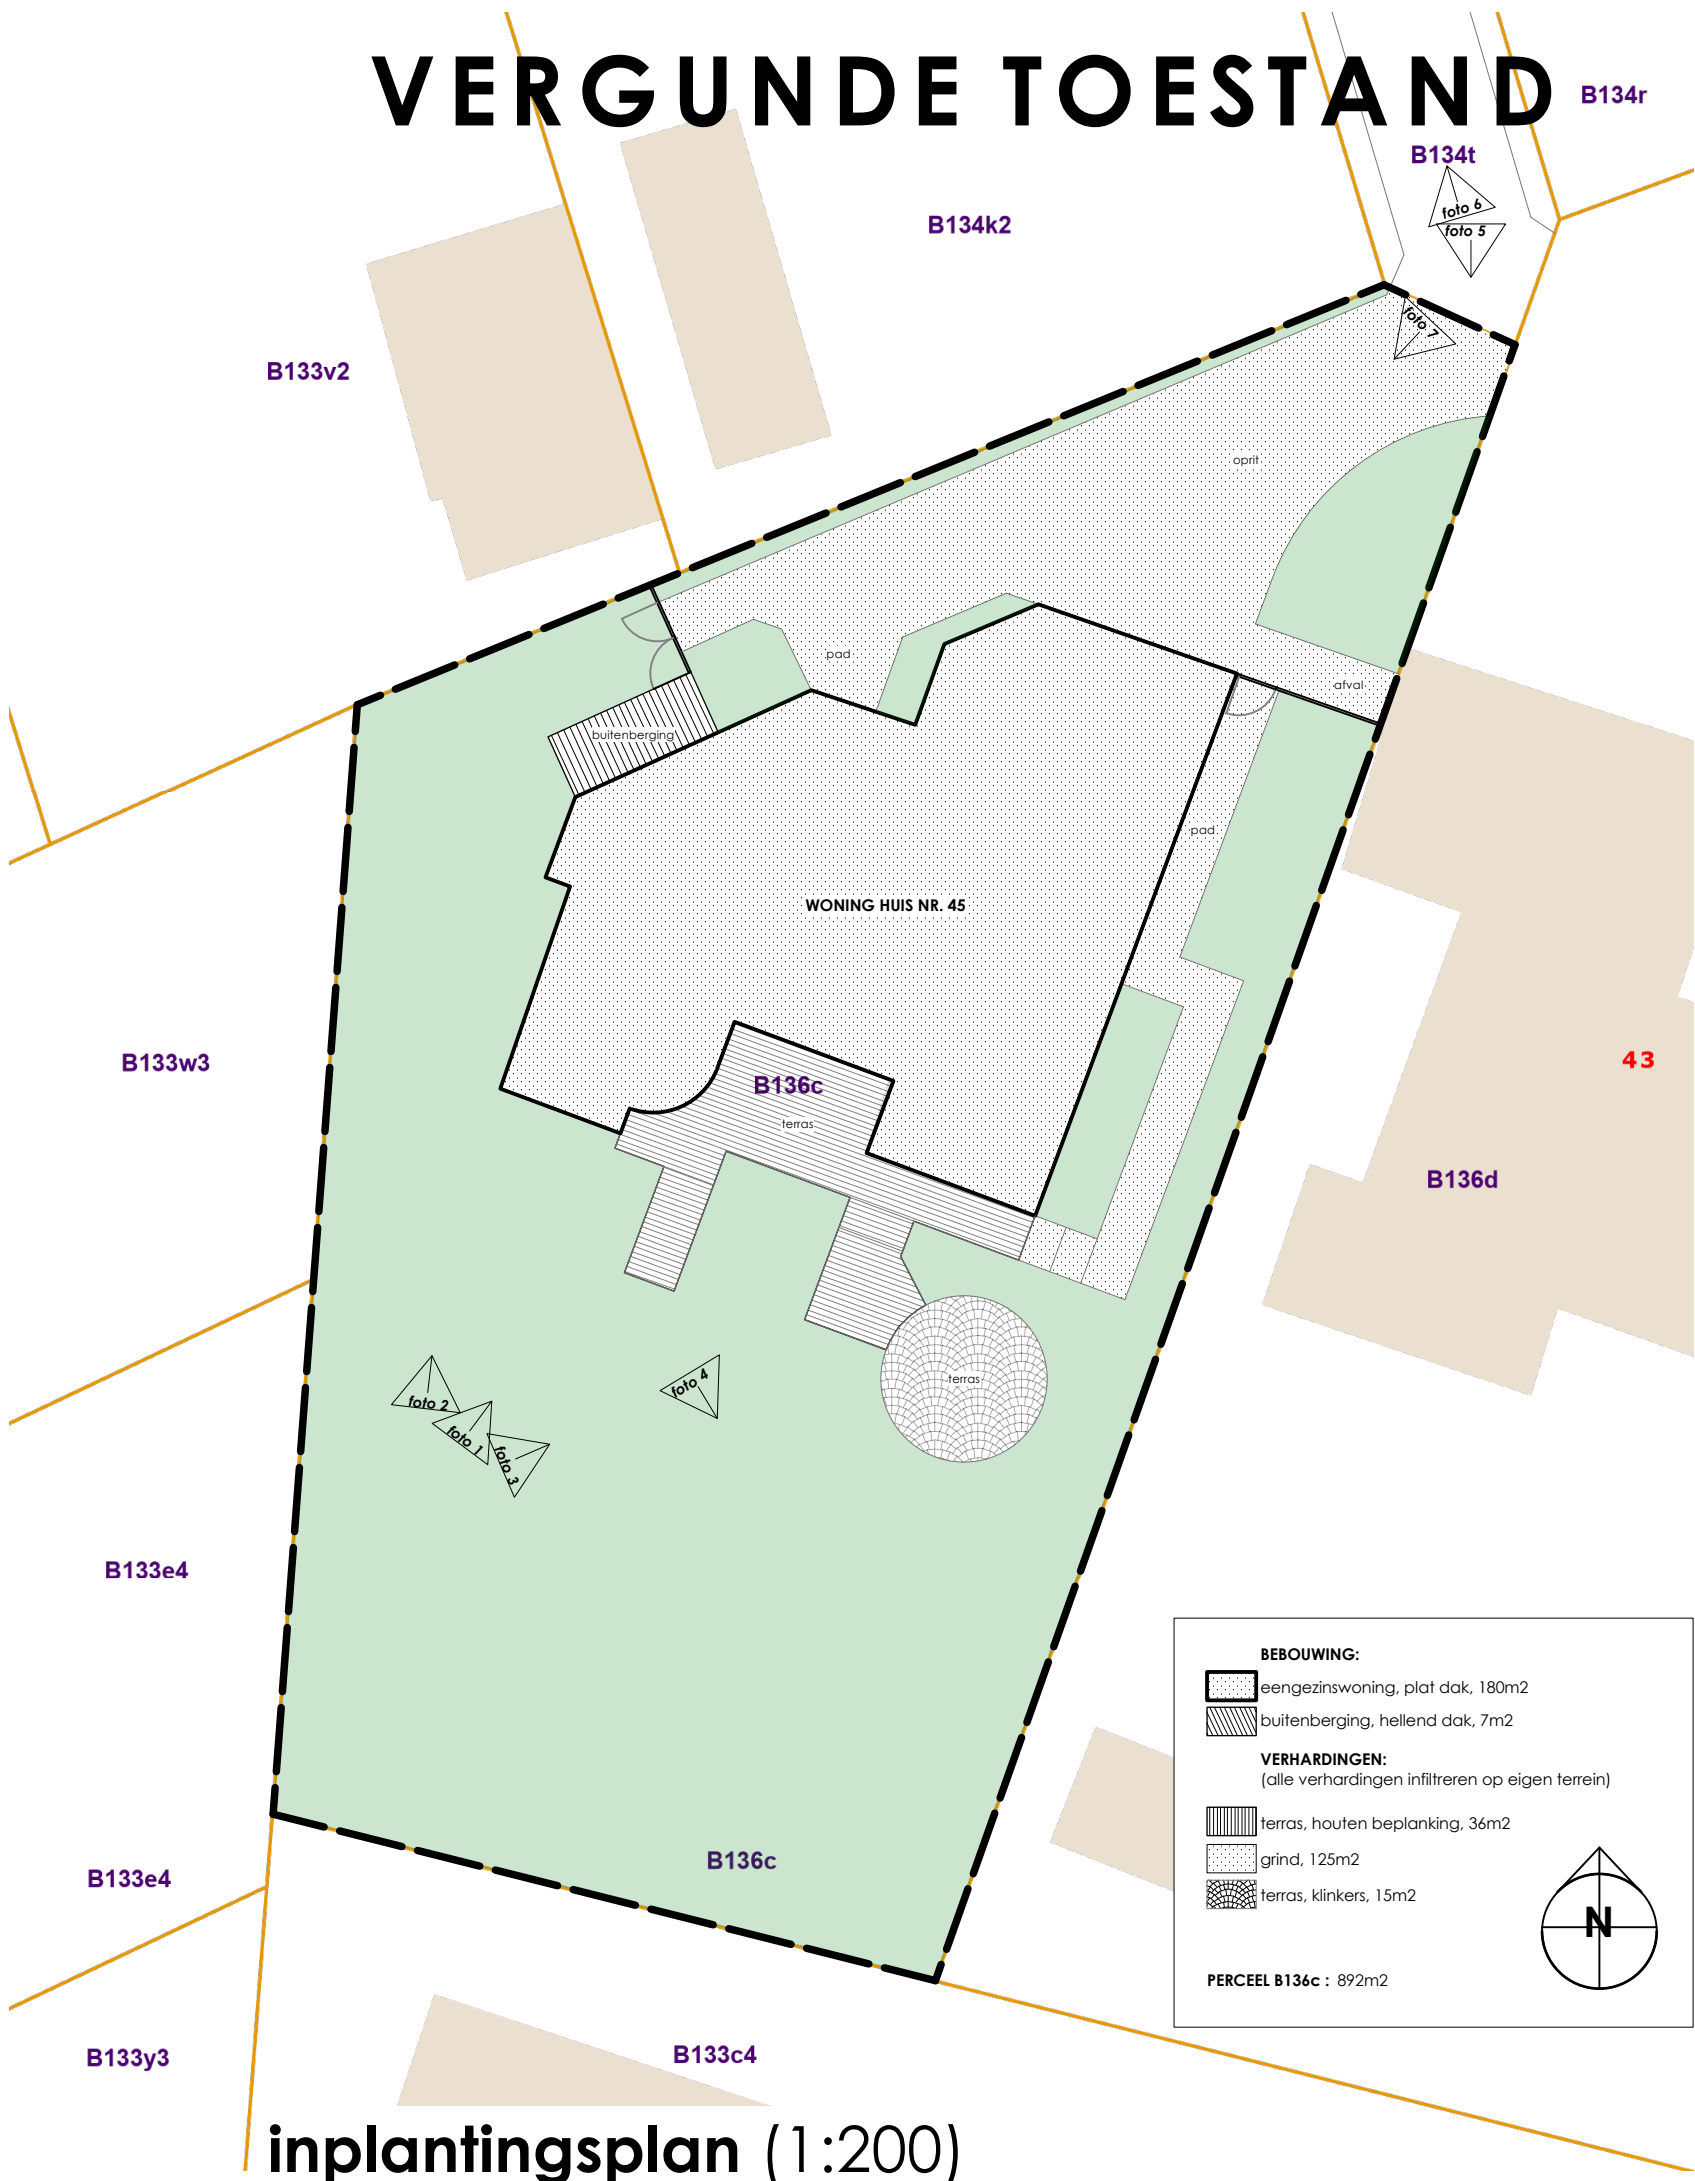

inplantingsplan (1:200)