


# FREEK ARCHITECTEN

www.freekarchitecten.be  
Lammerstraat 33  
B-9000 Gent  
freek@freekarchitecten.be  
G +32 (0)478 570 952  
lien@freekarchitecten.be  
G +32 (0)472 379 252

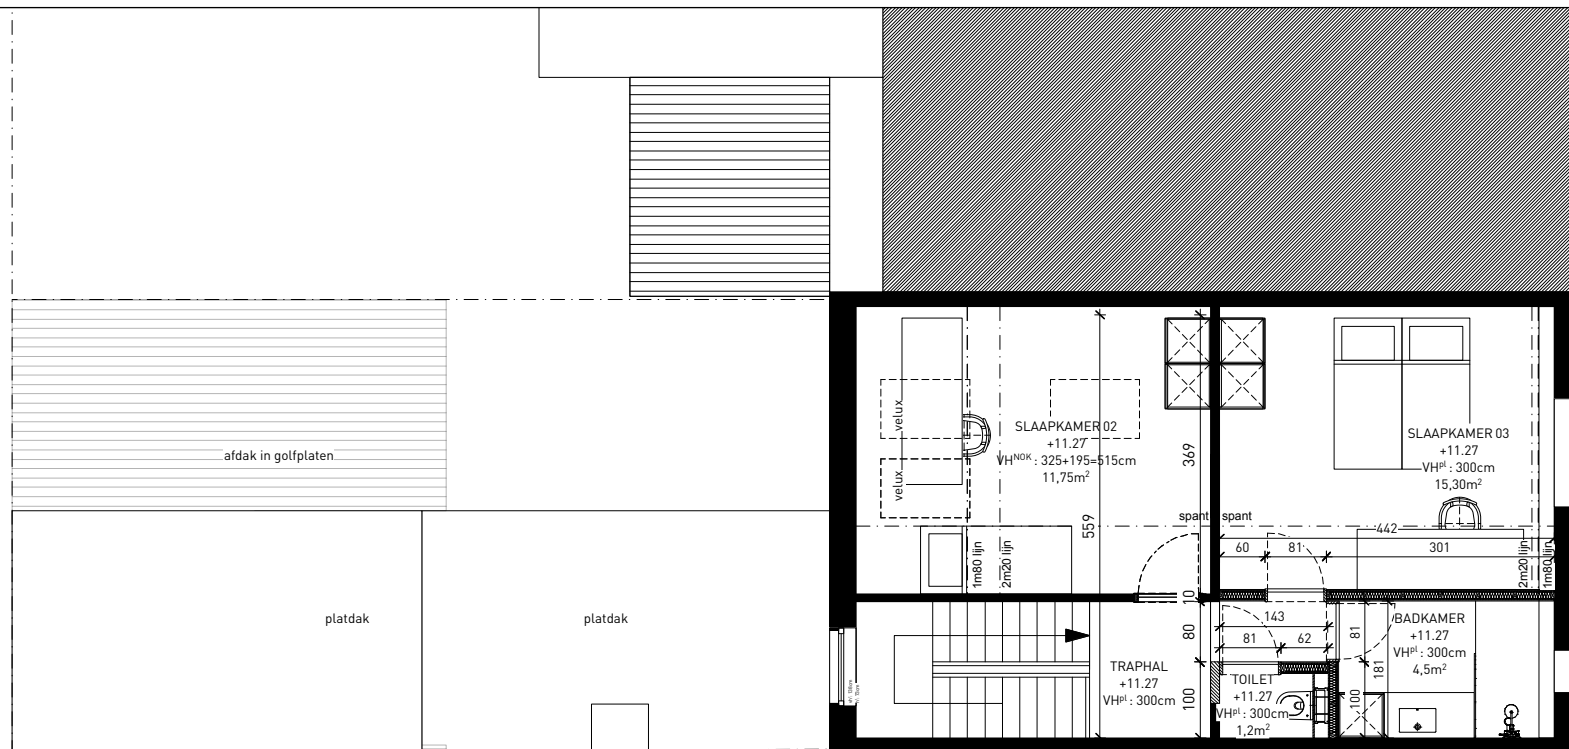

BOUWAANVRAAG  
verdiepingsplan +3  
BESTAAND  
schaal 1/100

19-174-thG  
Thomas & Hye-Sook  
Muinklaan 3  
B-9000 Gent  
25 september 2025