
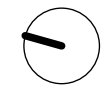


FREEK ARCHITECTEN

www.freekarchitecten.be
Lammerstraat 33
B-9000 Gent
freek@freekarchitecten.be
G +32 (0)478 570 952
lien@freekarchitecten.be
G +32 (0)472 379 252

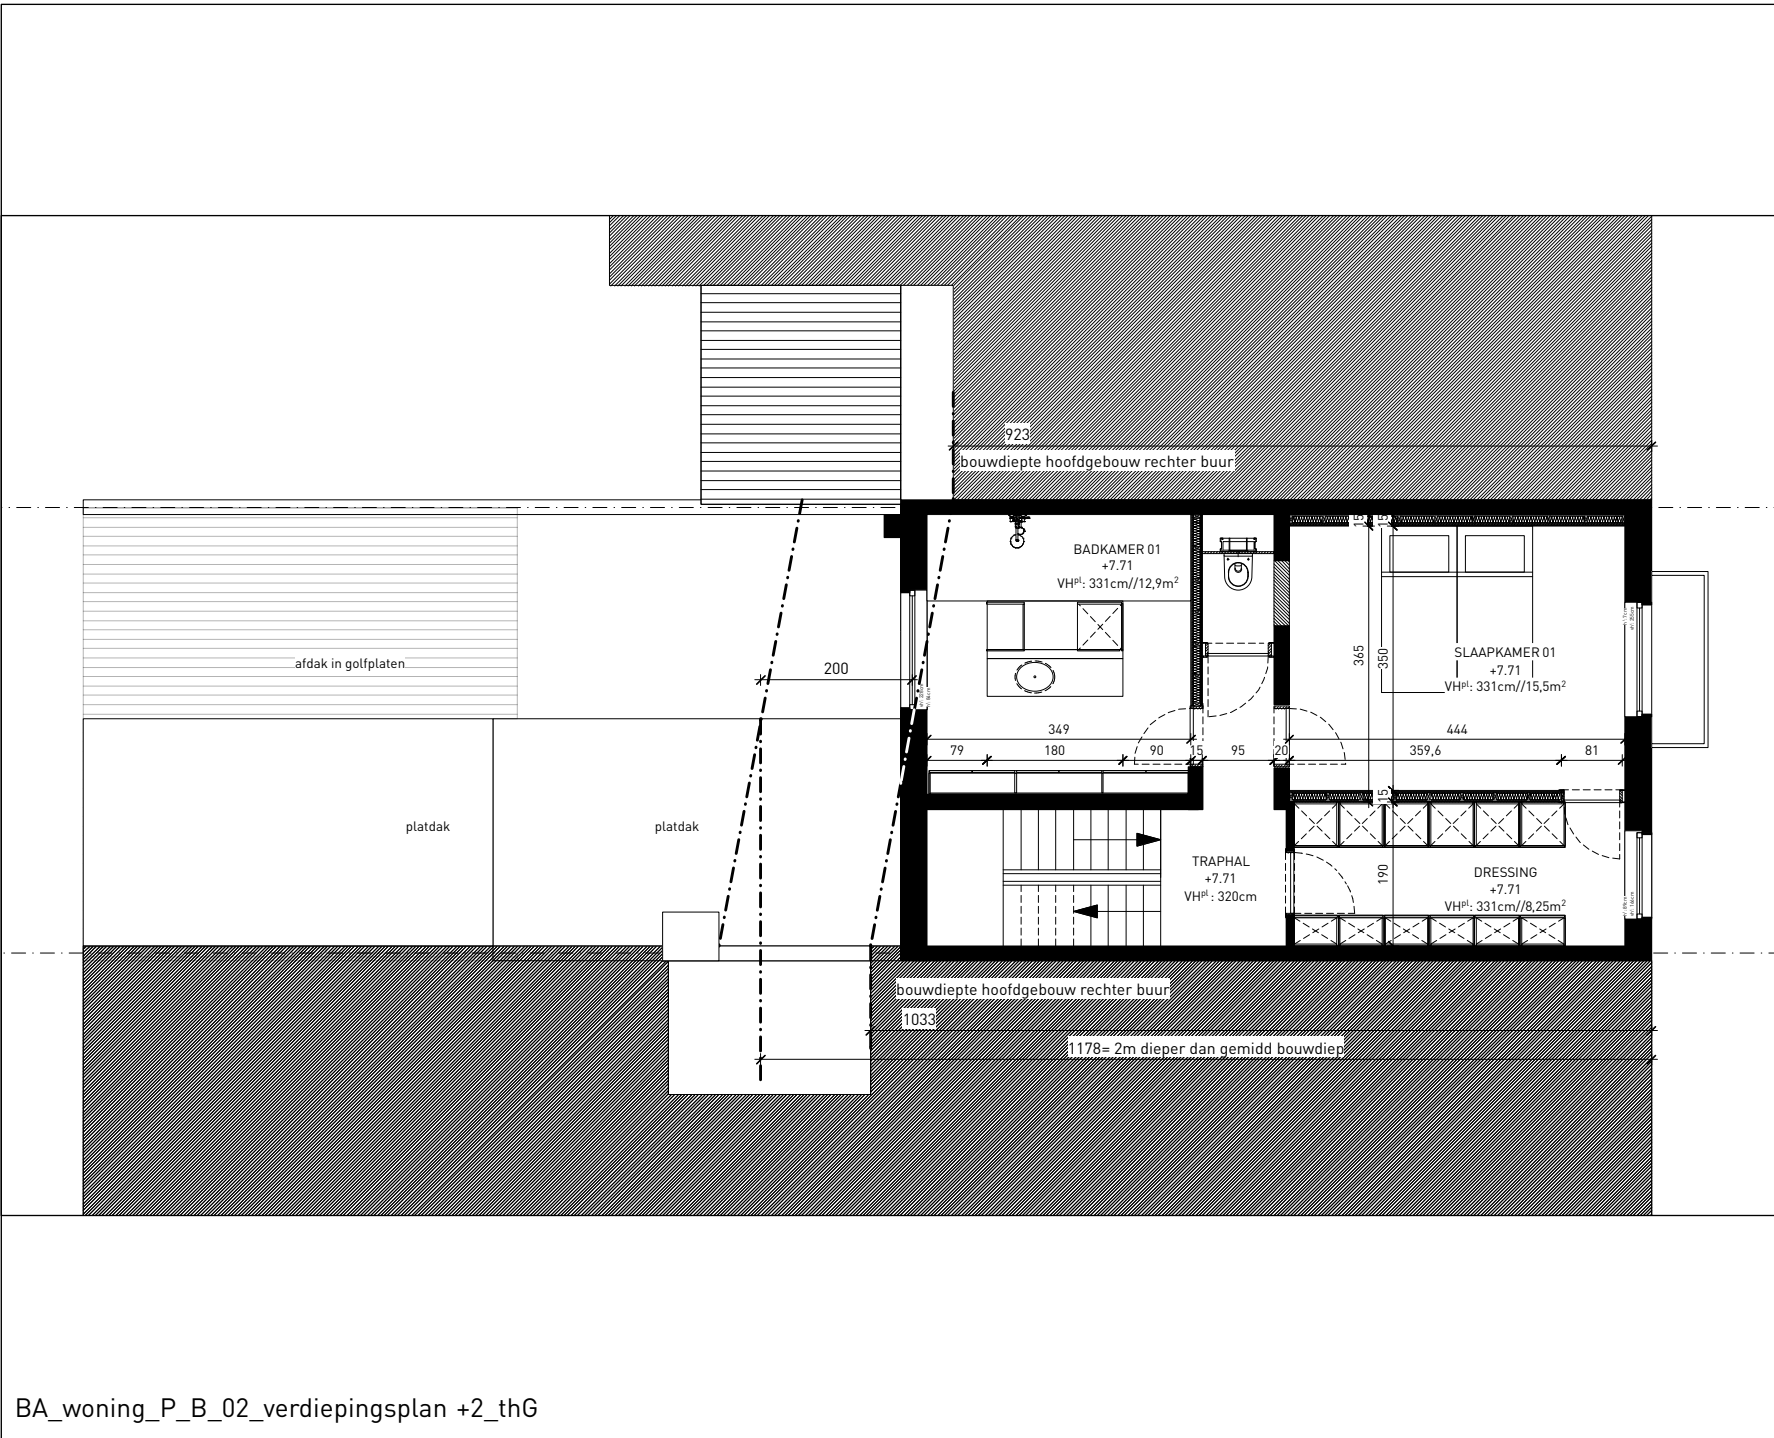

BOUWAANVRAAG
verdiepingsplan +2
BESTAAND
schaal 1/100

19-174-thG
Thomas & Hye-Sook
Muinklaan 3
B-9000 Gent
25 september 2025

