


BA\_Smet-Scheire\_S\_B\_snode AB.pdf

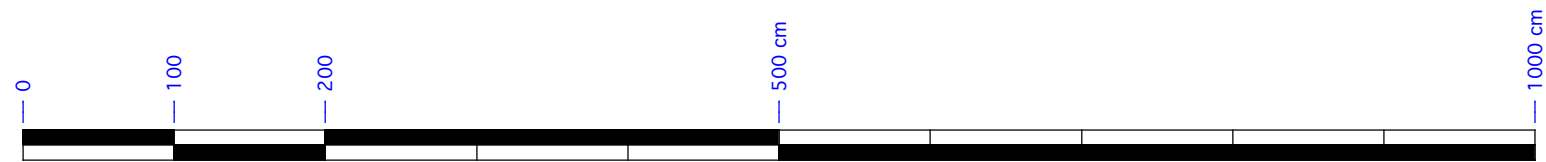

Schaal 1/50