
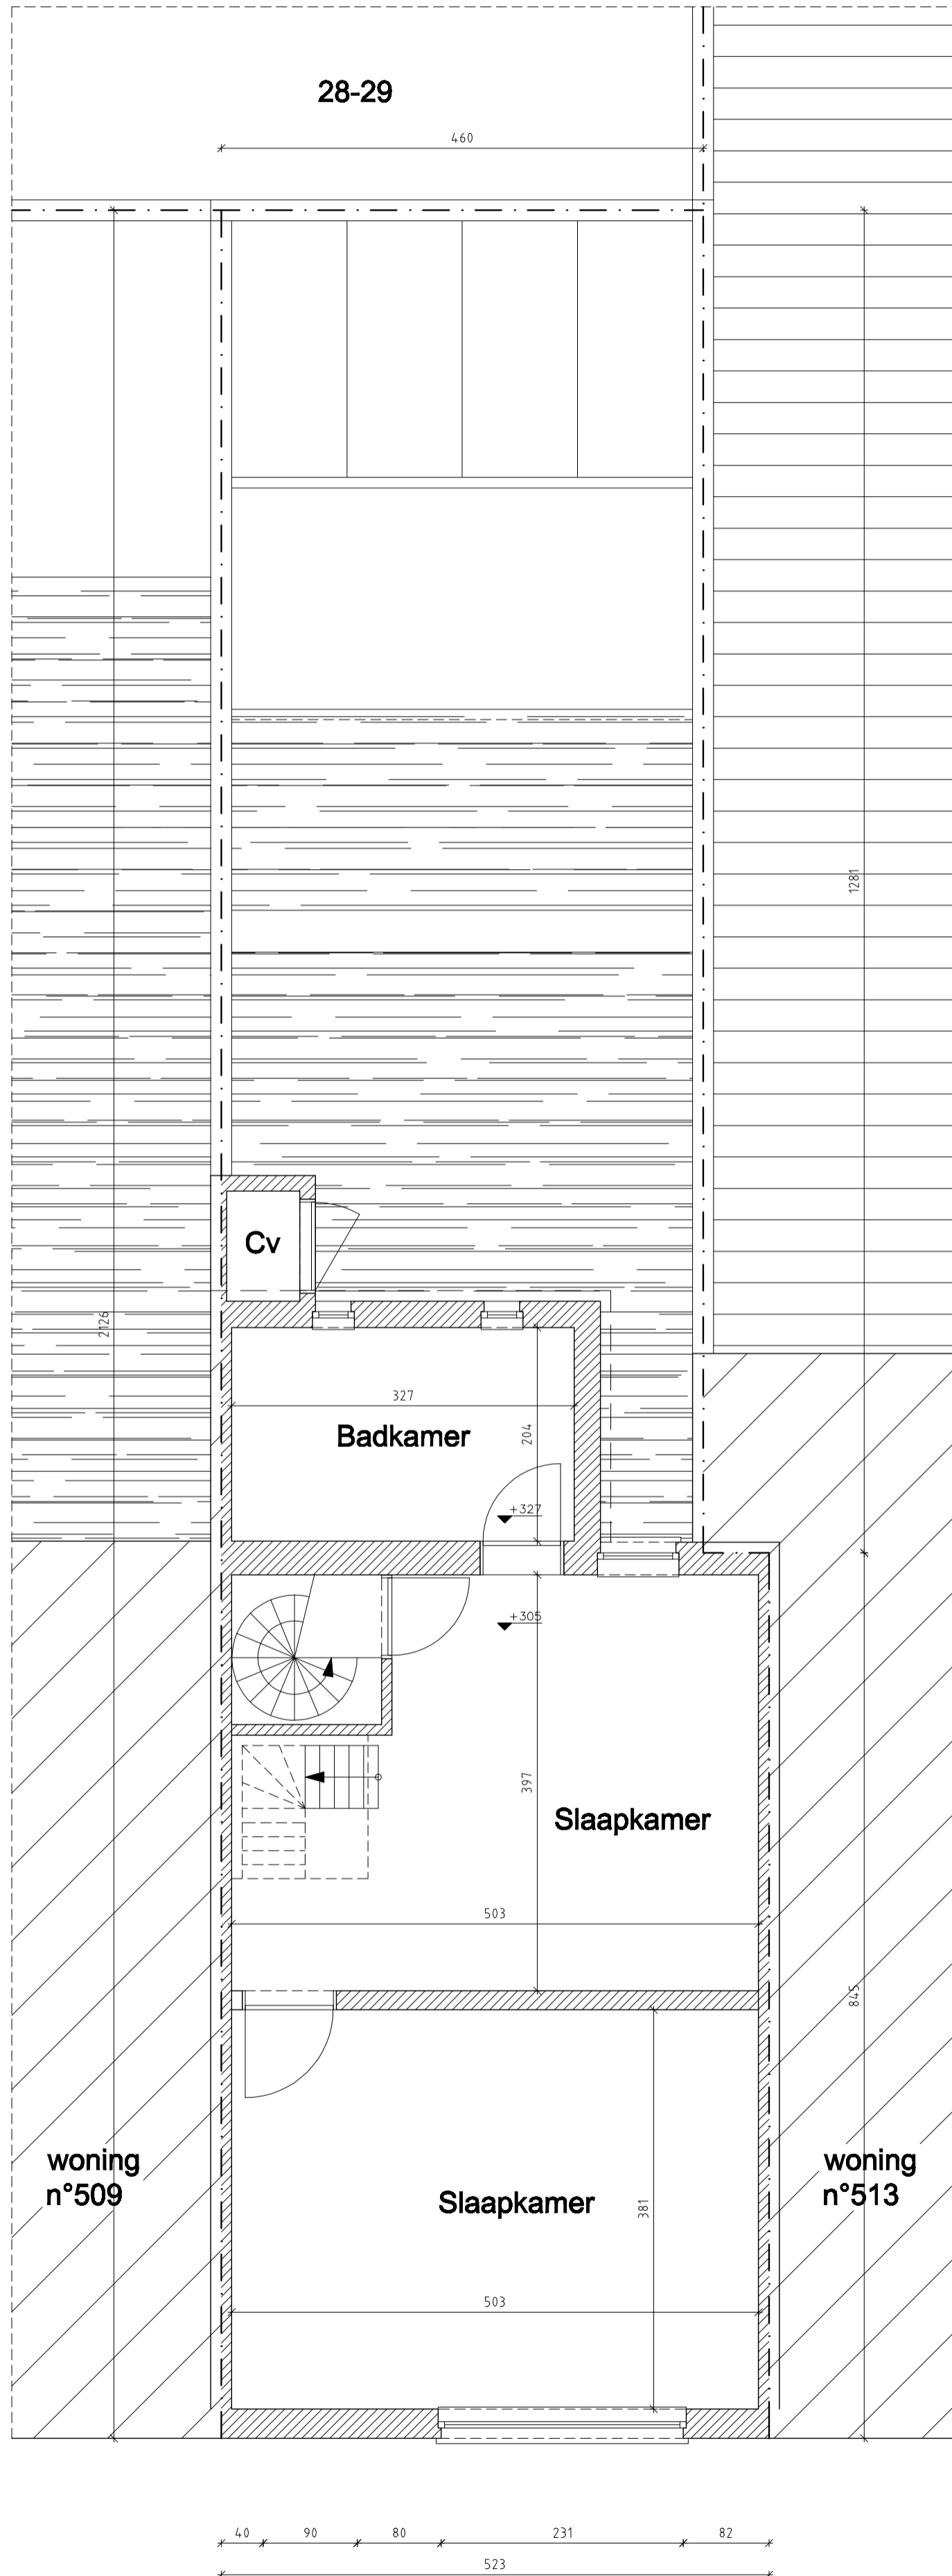
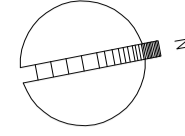


plan verdieping 01 bestaande toestand 1/50

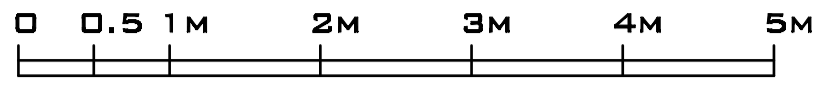

woning n°511