


INPLANTINGSPLAN

vergunde toestand - 1/200

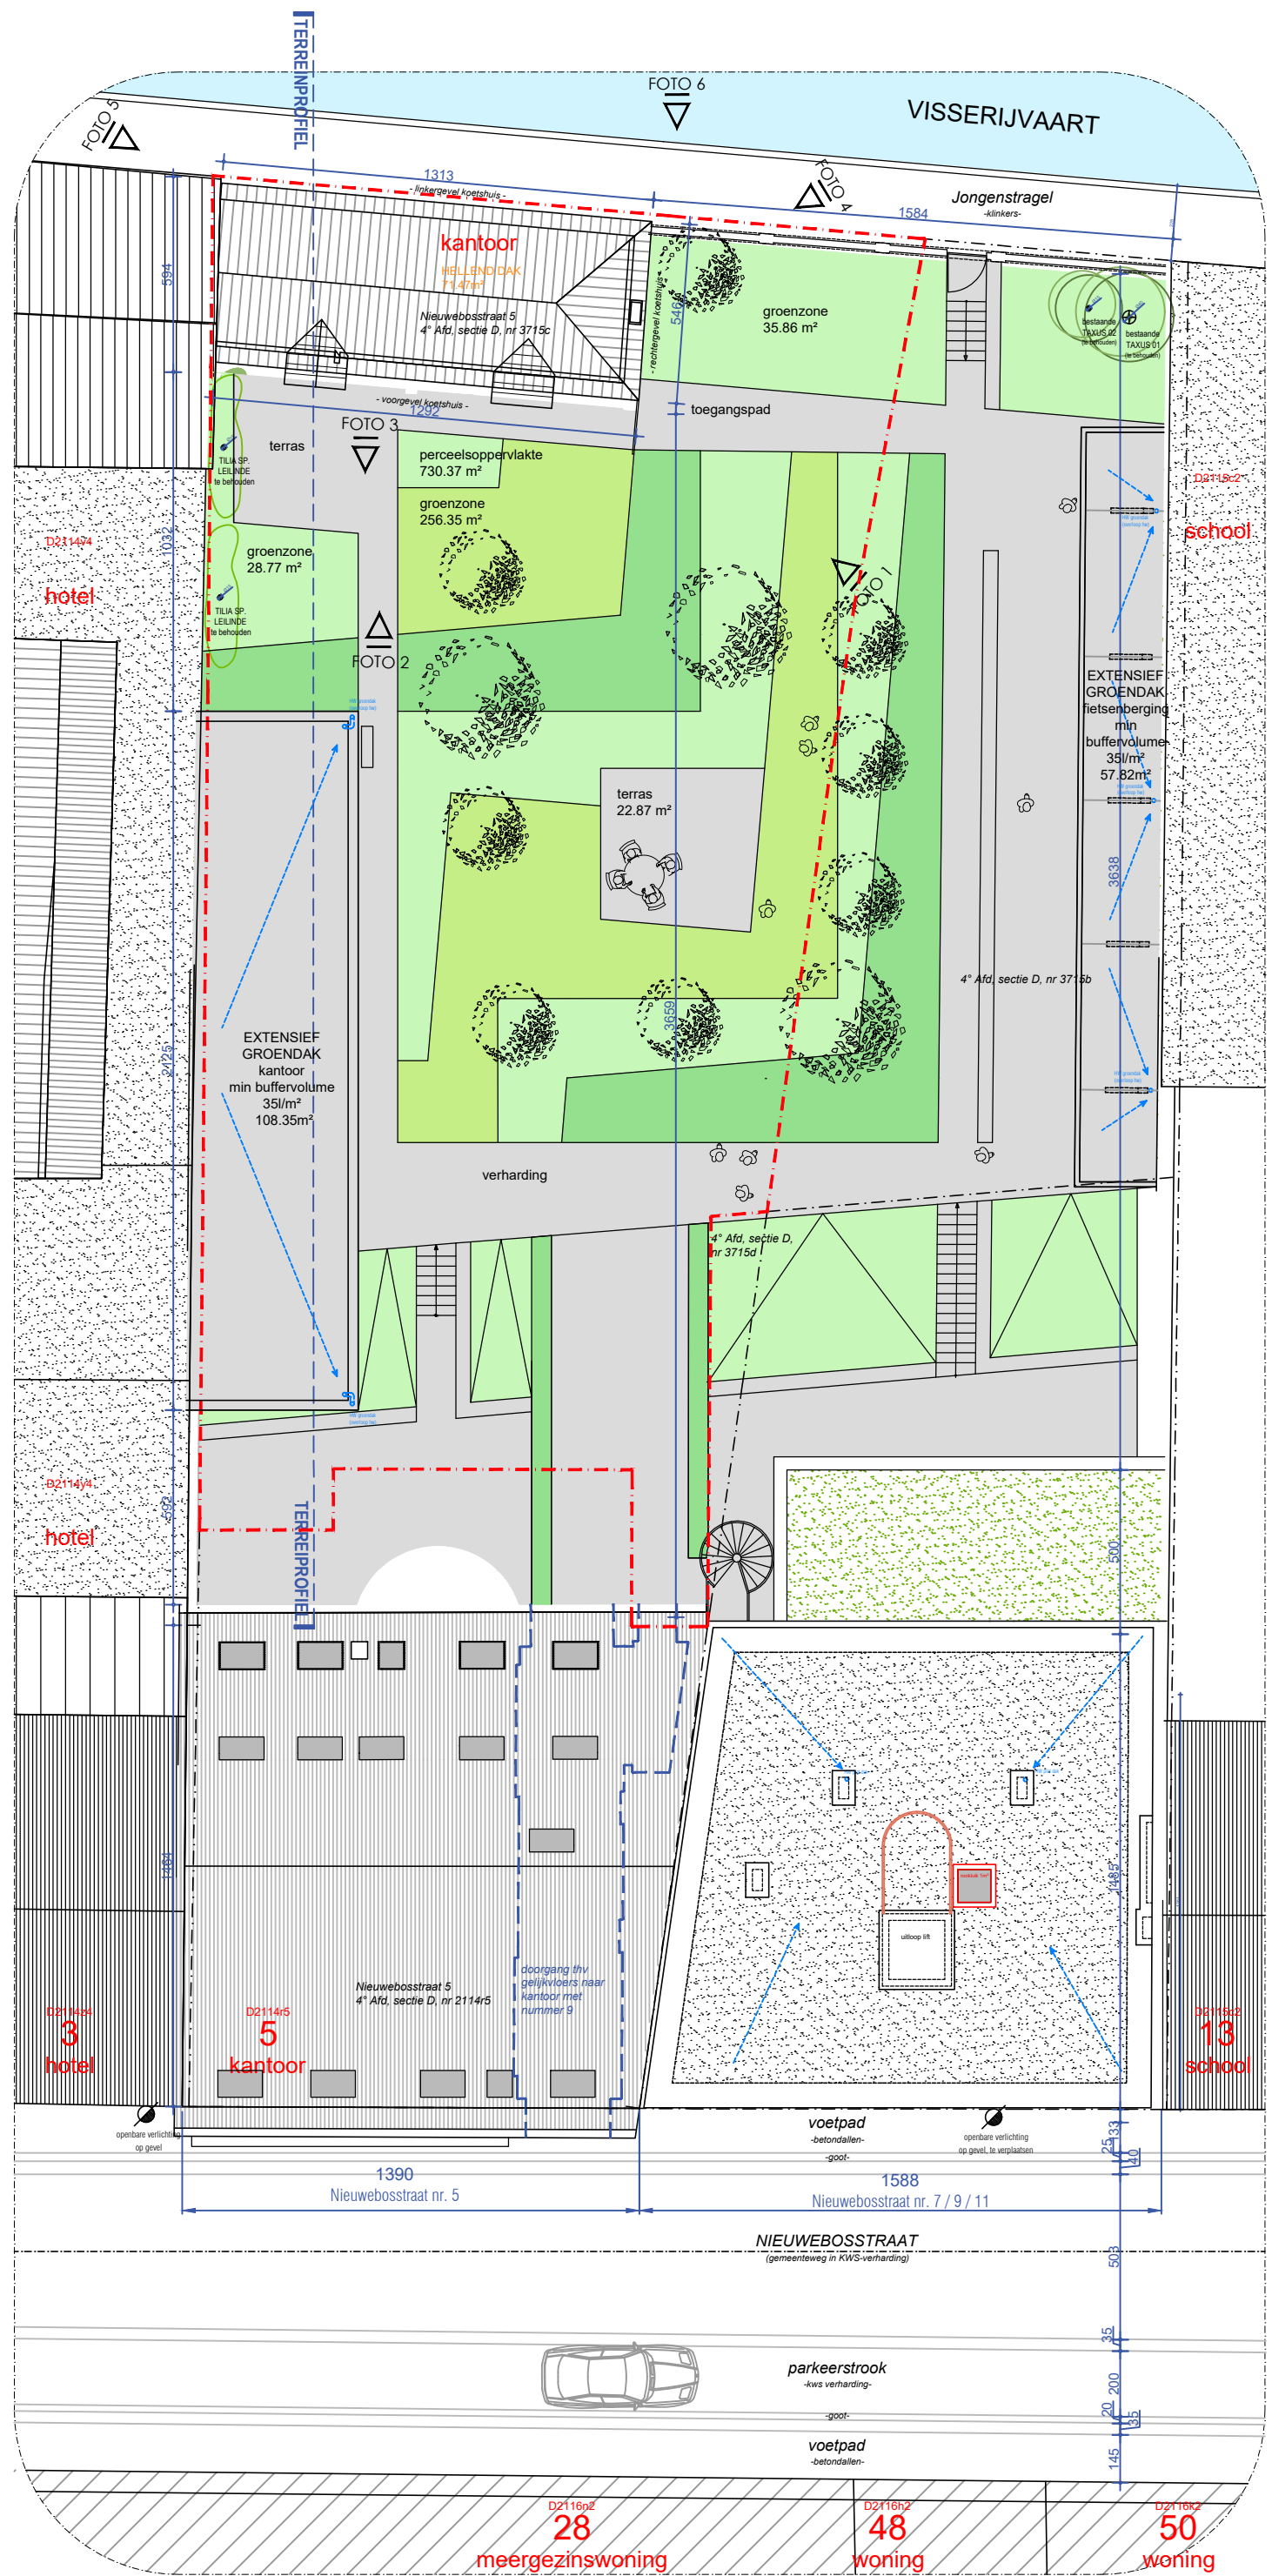