


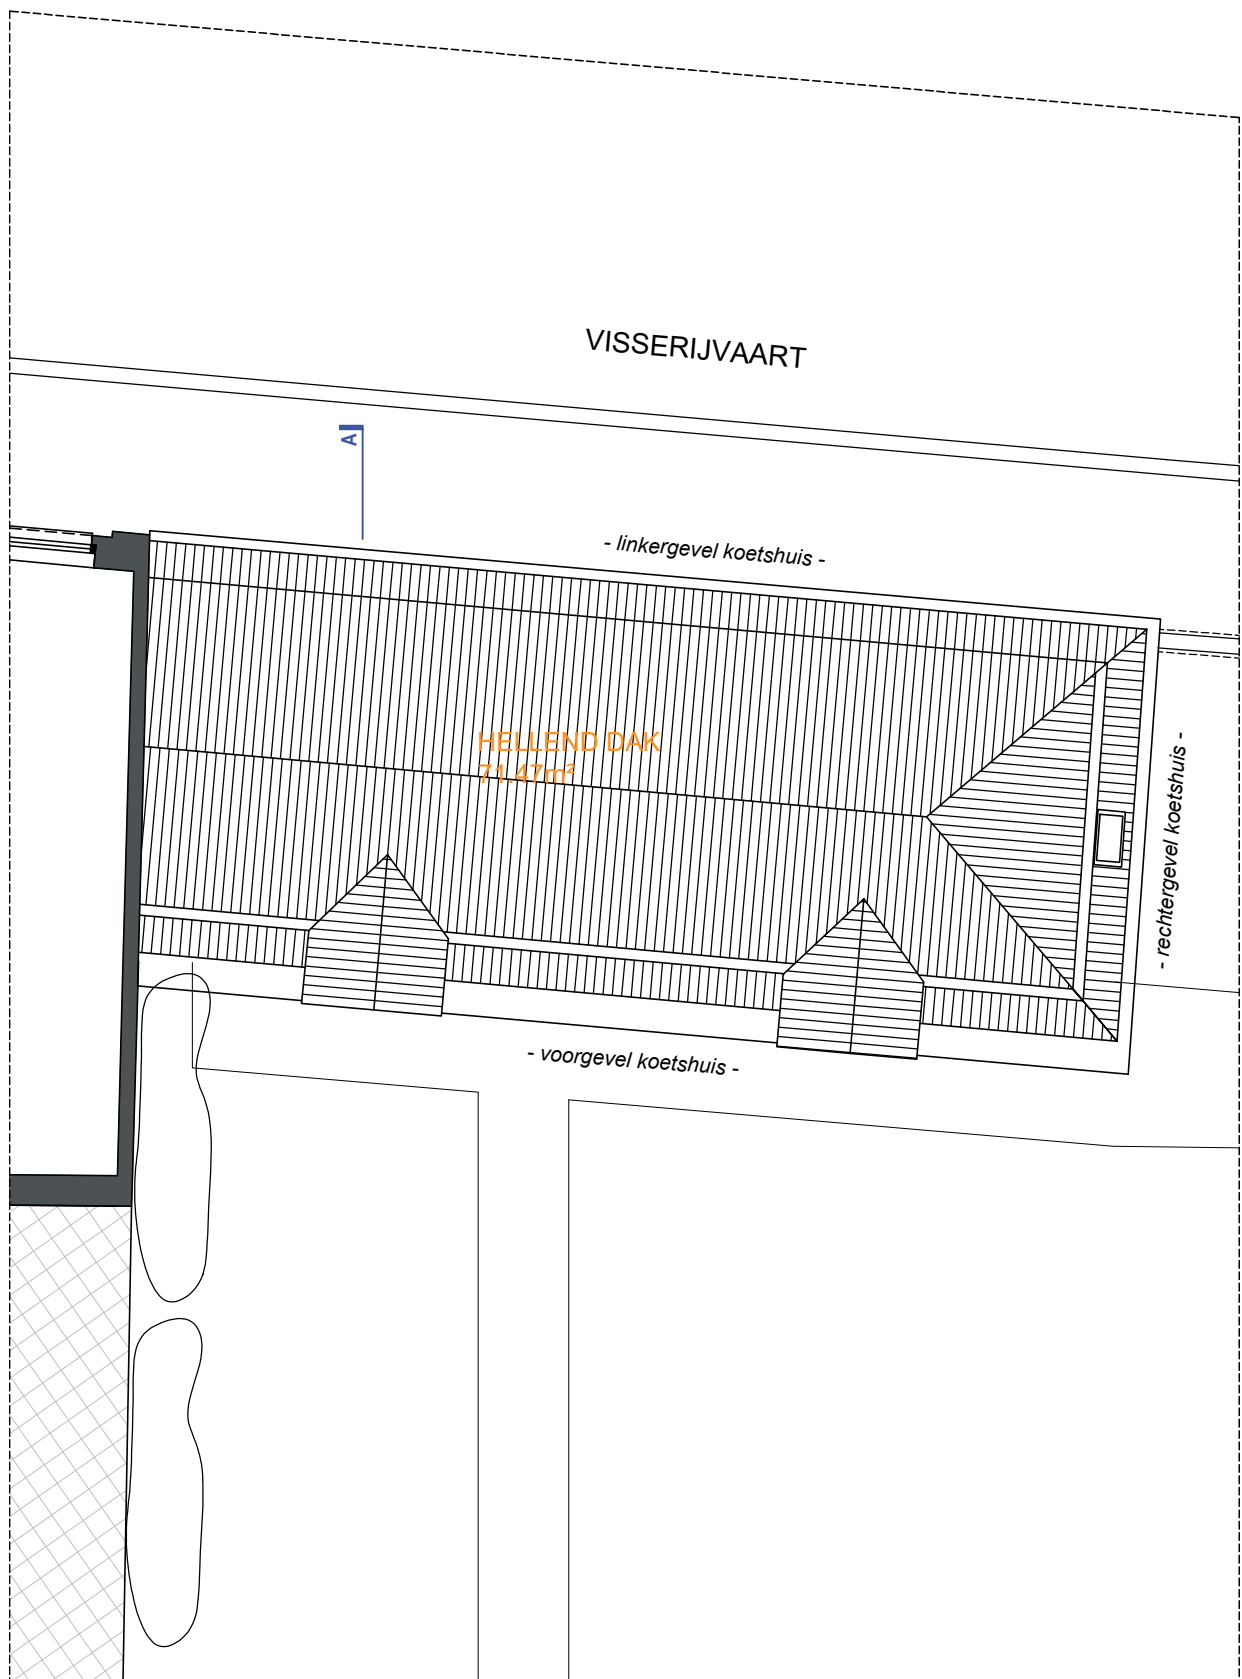

DAKENPLAN BT

0 1 2m

SCHAAL 1 : 100

