


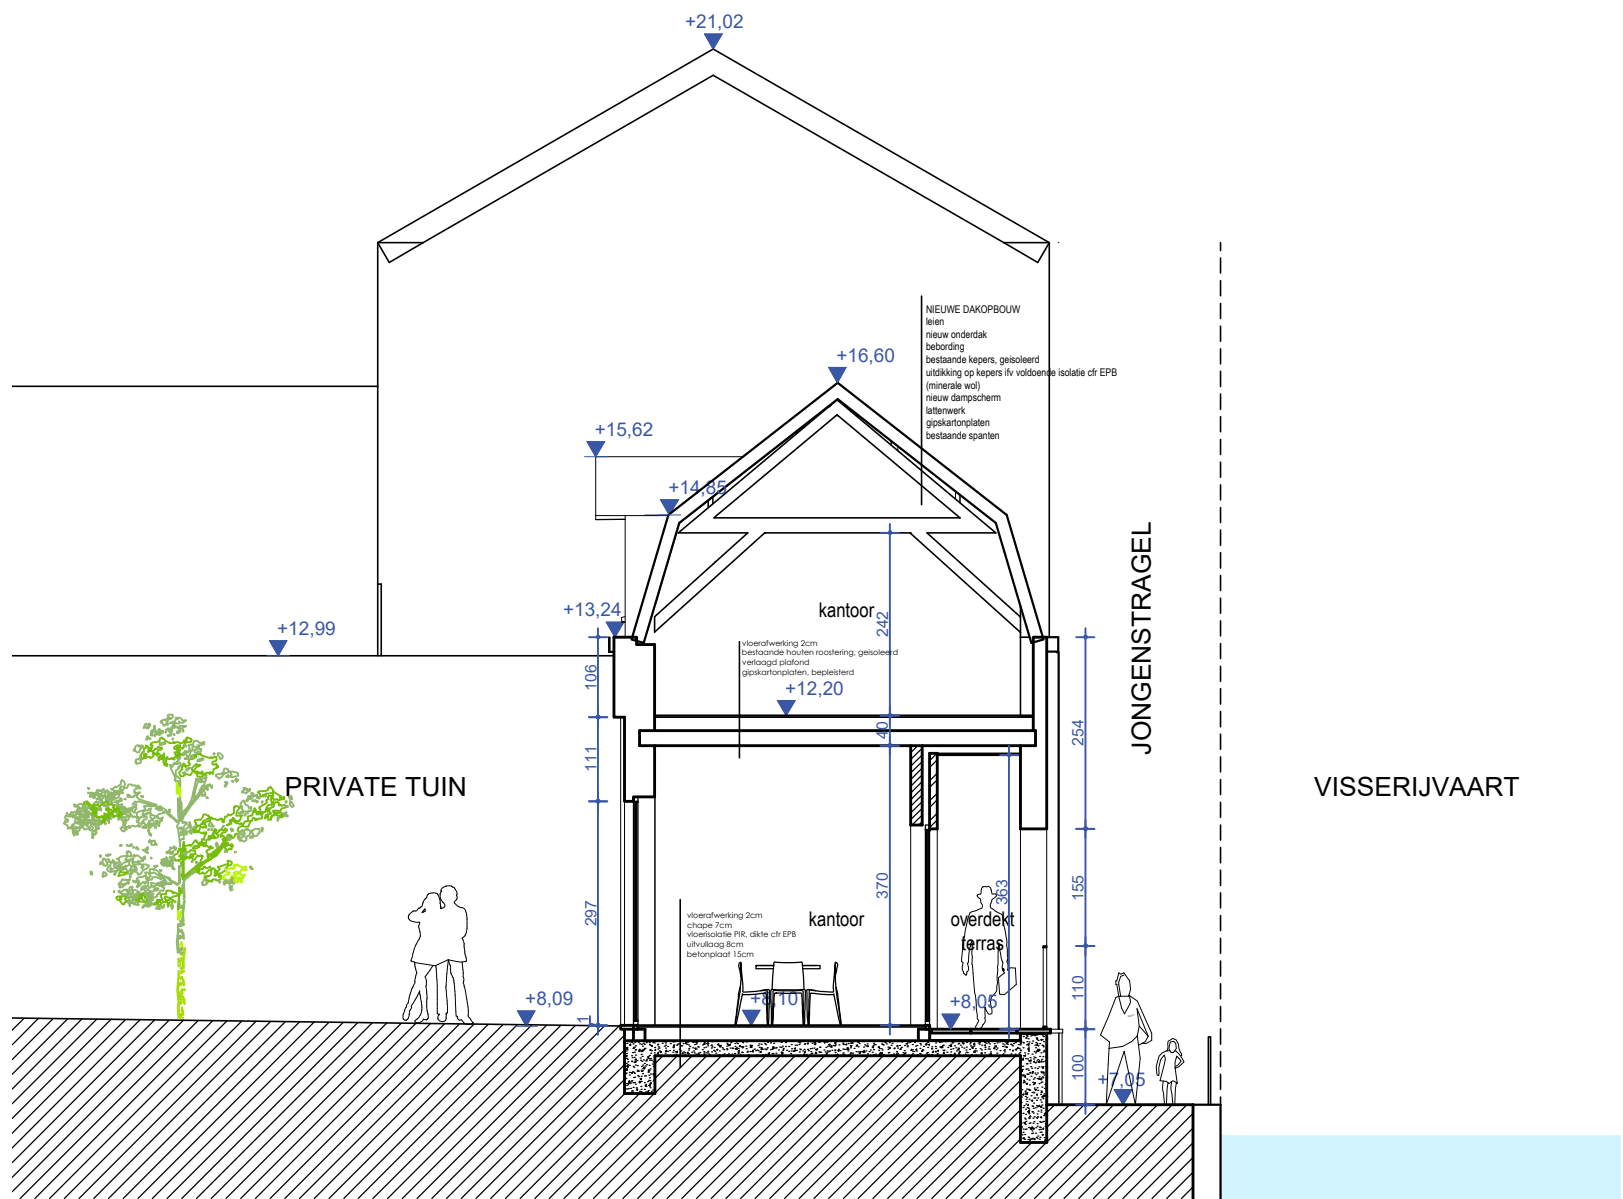

SNEDE AA VT

0 1 2m

SCHAAL 1 : 100