
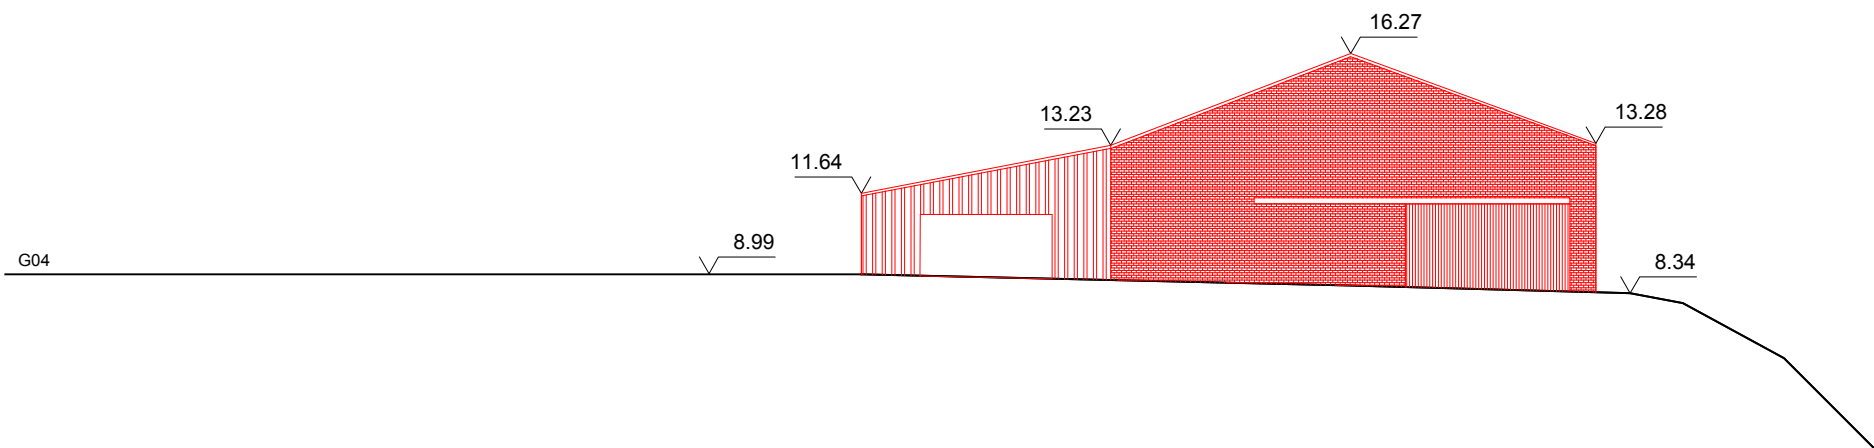
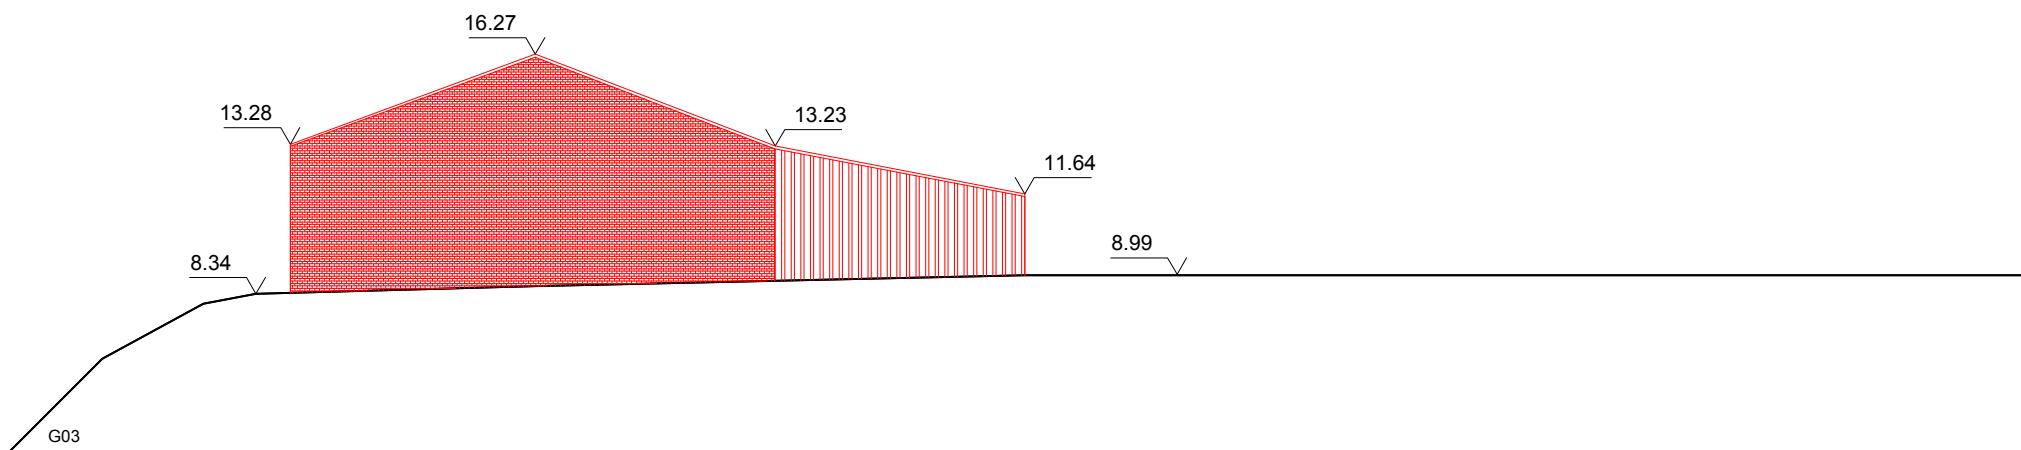
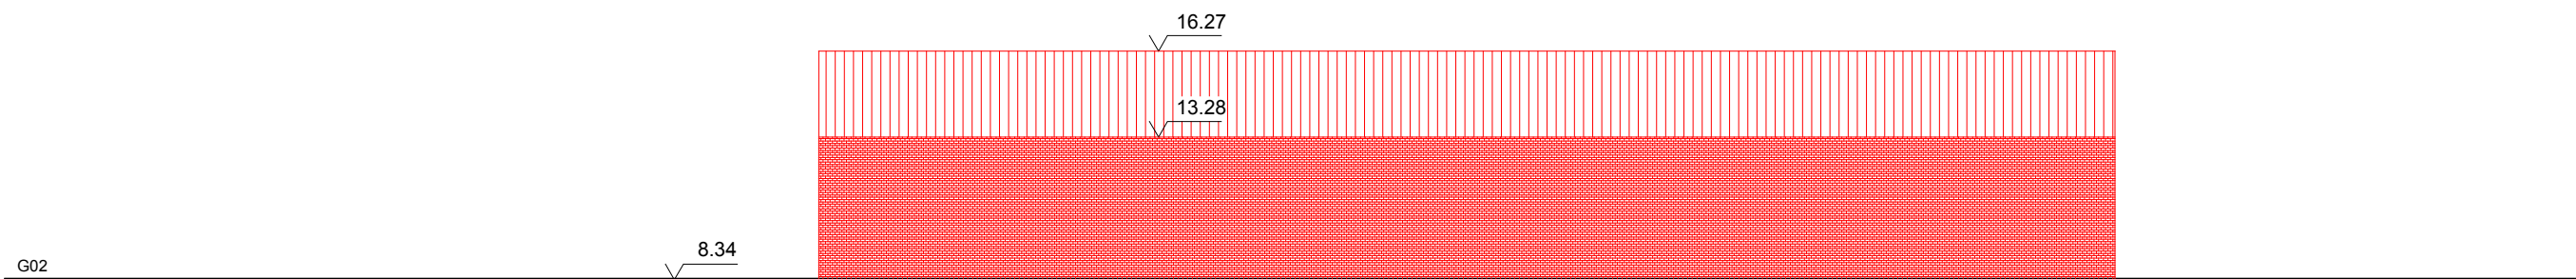


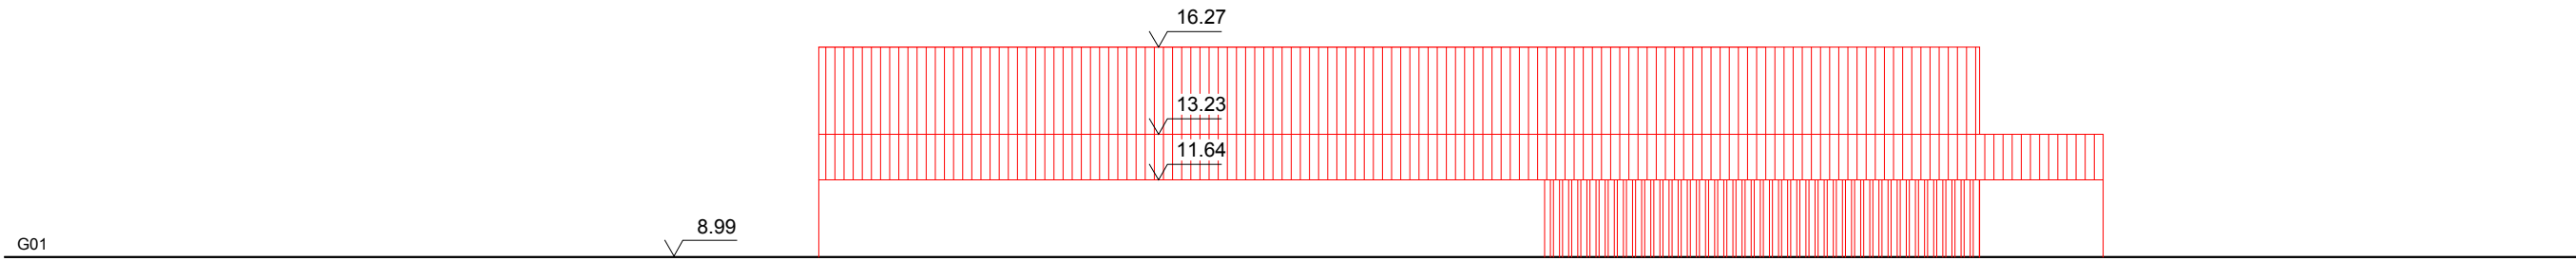

Schaal 1:250

SKAAI		Studentenhuysvesting - Loskaai 2	
ACHTGEVER: VITRUVI DEVELOPMENTS BV Ooiegemstraat 47 Meulebeke 8760		ARCHITECT: COMPAGNIE-O ARCHITECTEN BV Sint-Baafsplein 10a Gent 9000	
Loskaai/afbraak - G-B		9/12/2025	schaal