


PRL1

Vergelijkingsvlak
5.00m T.A.W.

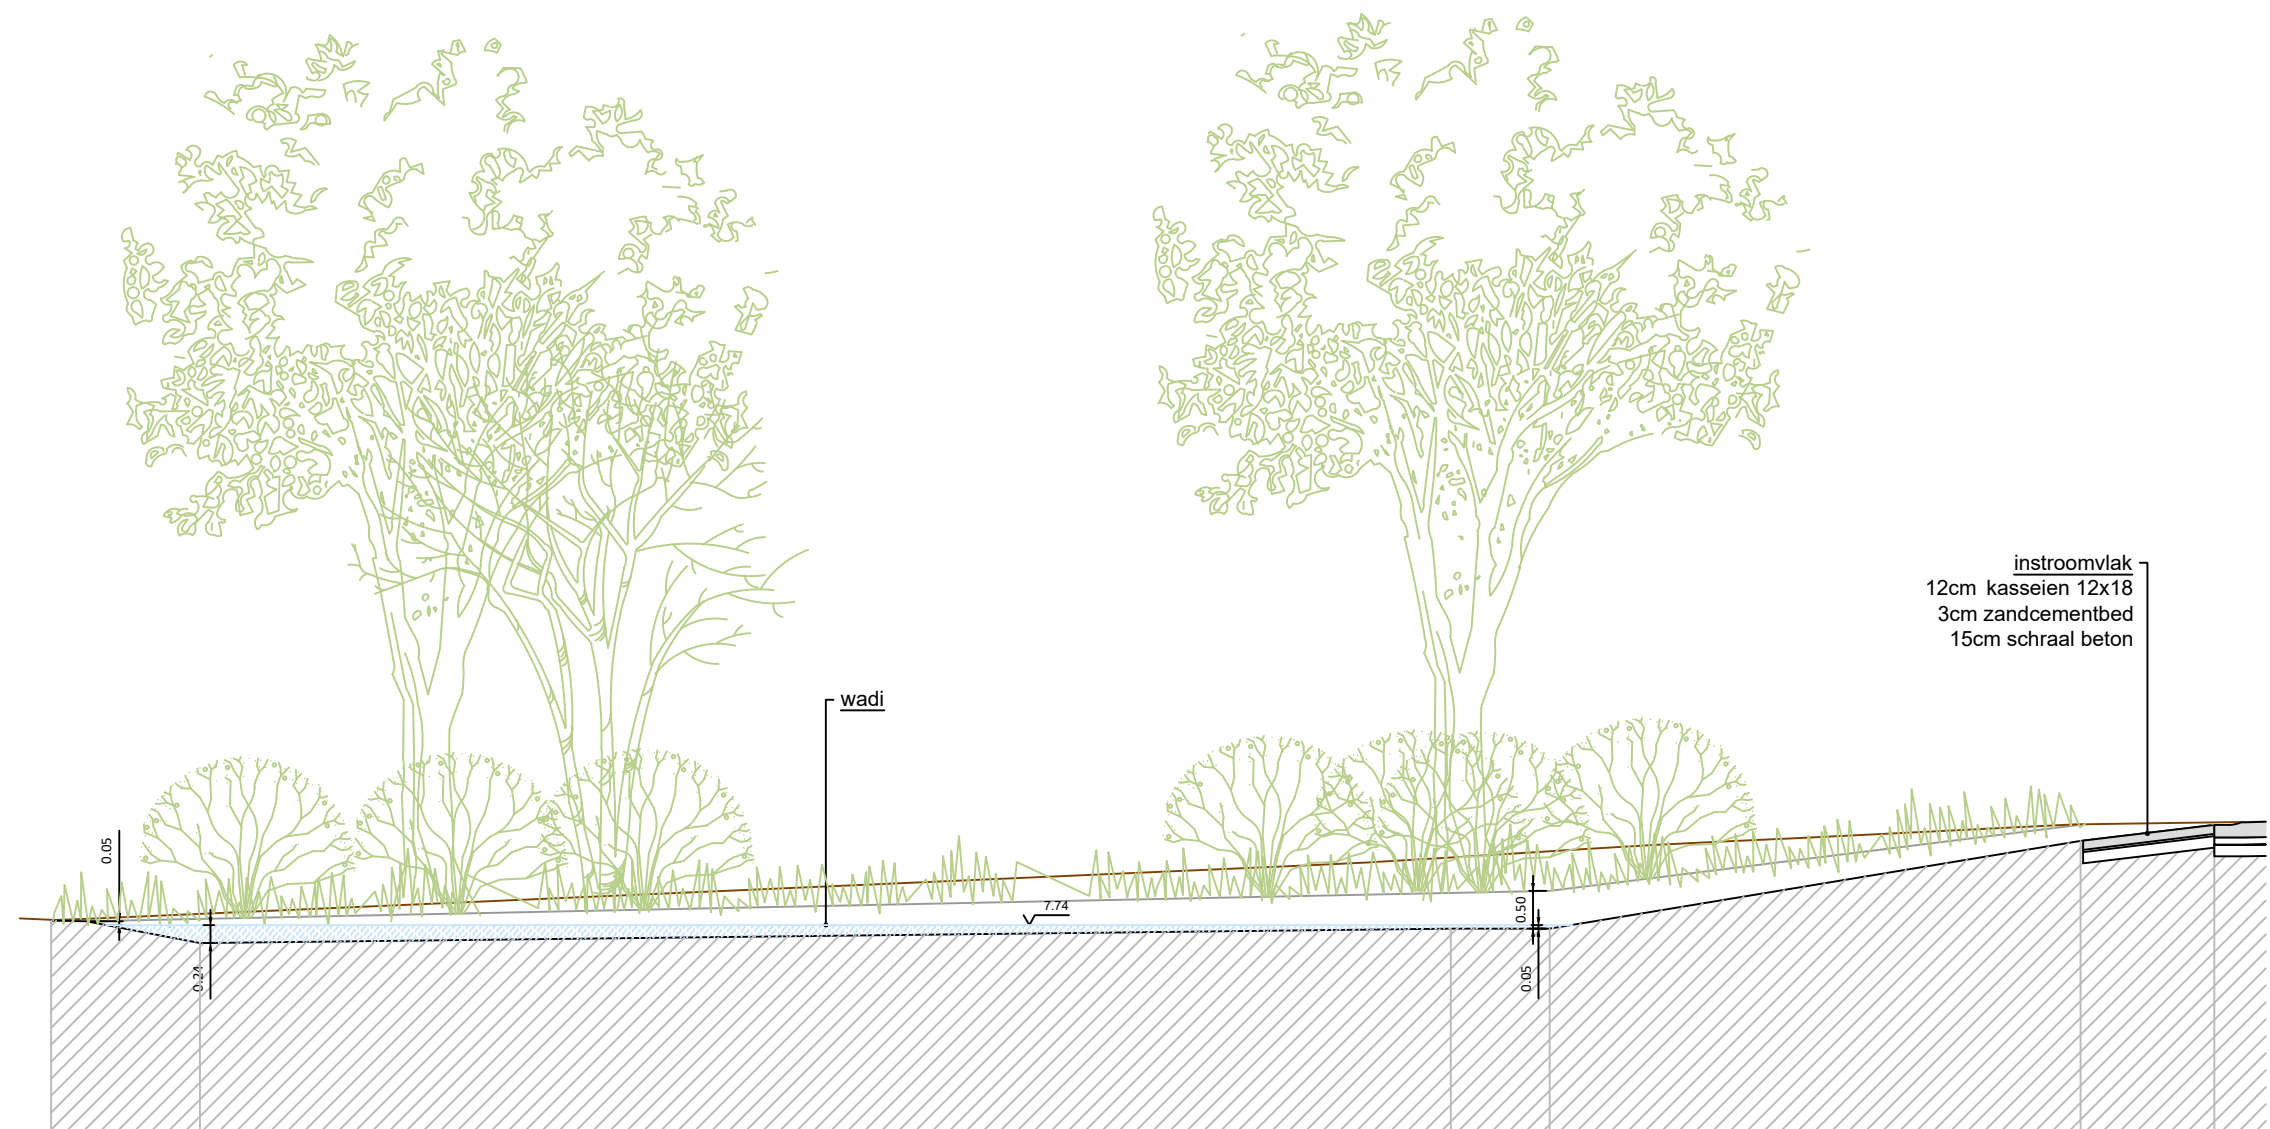

Bestaand maaiveld											8.52			8.63			8.74			8.85			8.94			9.03			9.10		
Toekomstig maaiveld	7.80	7.79	1.50		7.50					7.69	7.69											8.85	9.06								
Tussenafstand	0.47						16.55				1.31		7.02						1.77												

Schaal 1/100



BA_terreinaanleg_T_BN_PRL1