


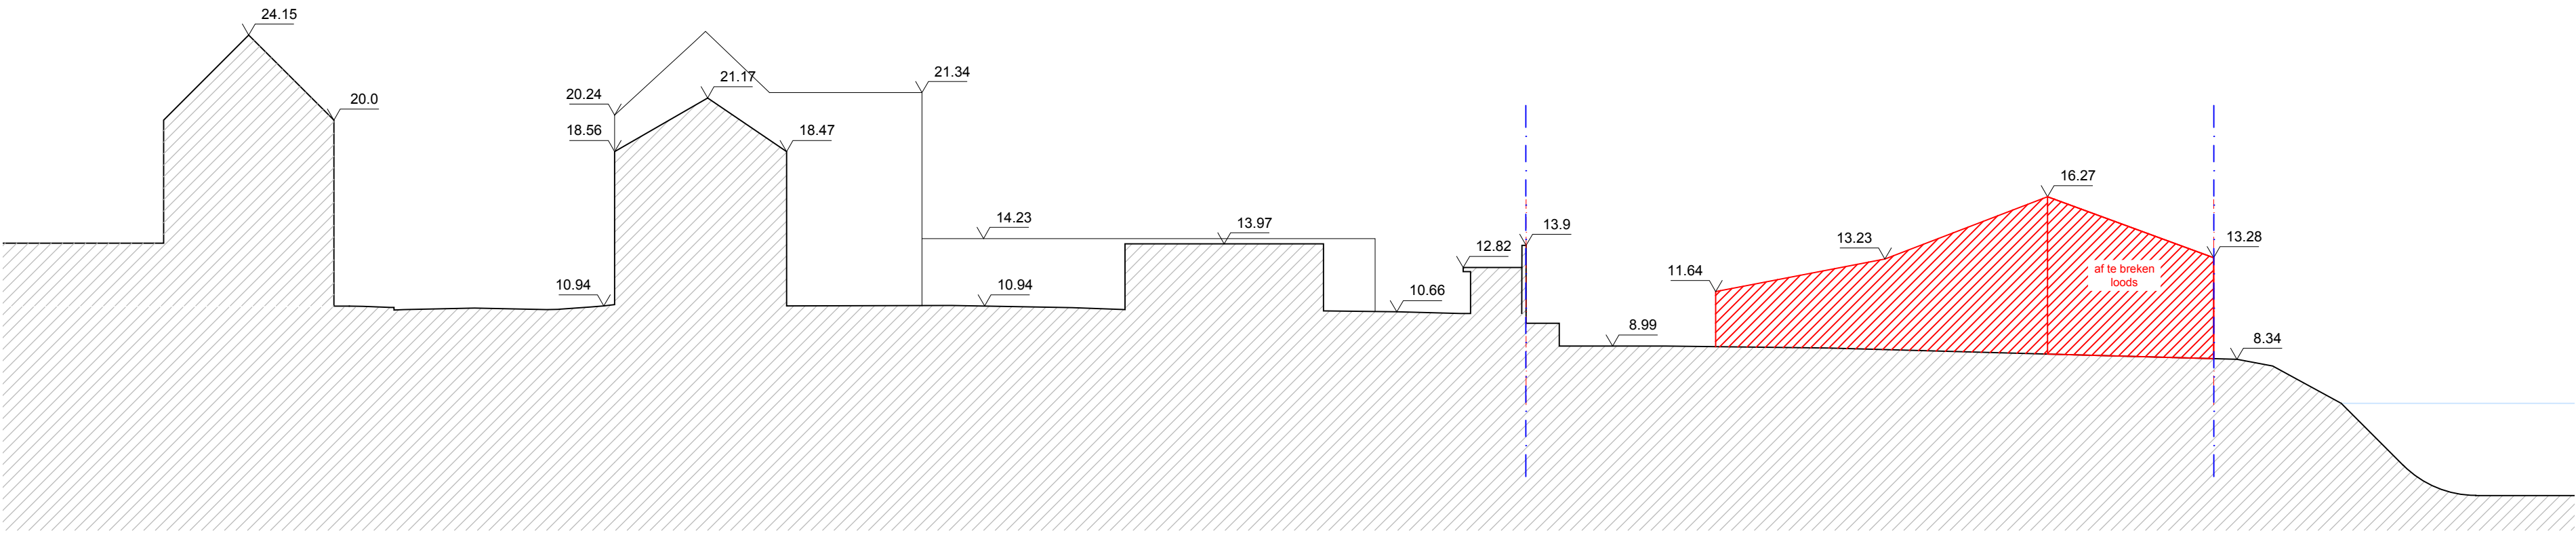

OSKAAI		Studentenhuisvesting - Loskaai 2	
DRACHTGEVER:	VITRUVI DEVELOPMENTS BV Ooiegemstraat 47 Meulebeke 8760	ARCHITECT: COMPAGNIE-O ARCHITECTEN BV Sint-Baafsplein 10a Gent 9000	
		9/12/2025	schaal:

A_Loskaai2_T_B_02_T2

0 10 25m
Schaal 1:250