


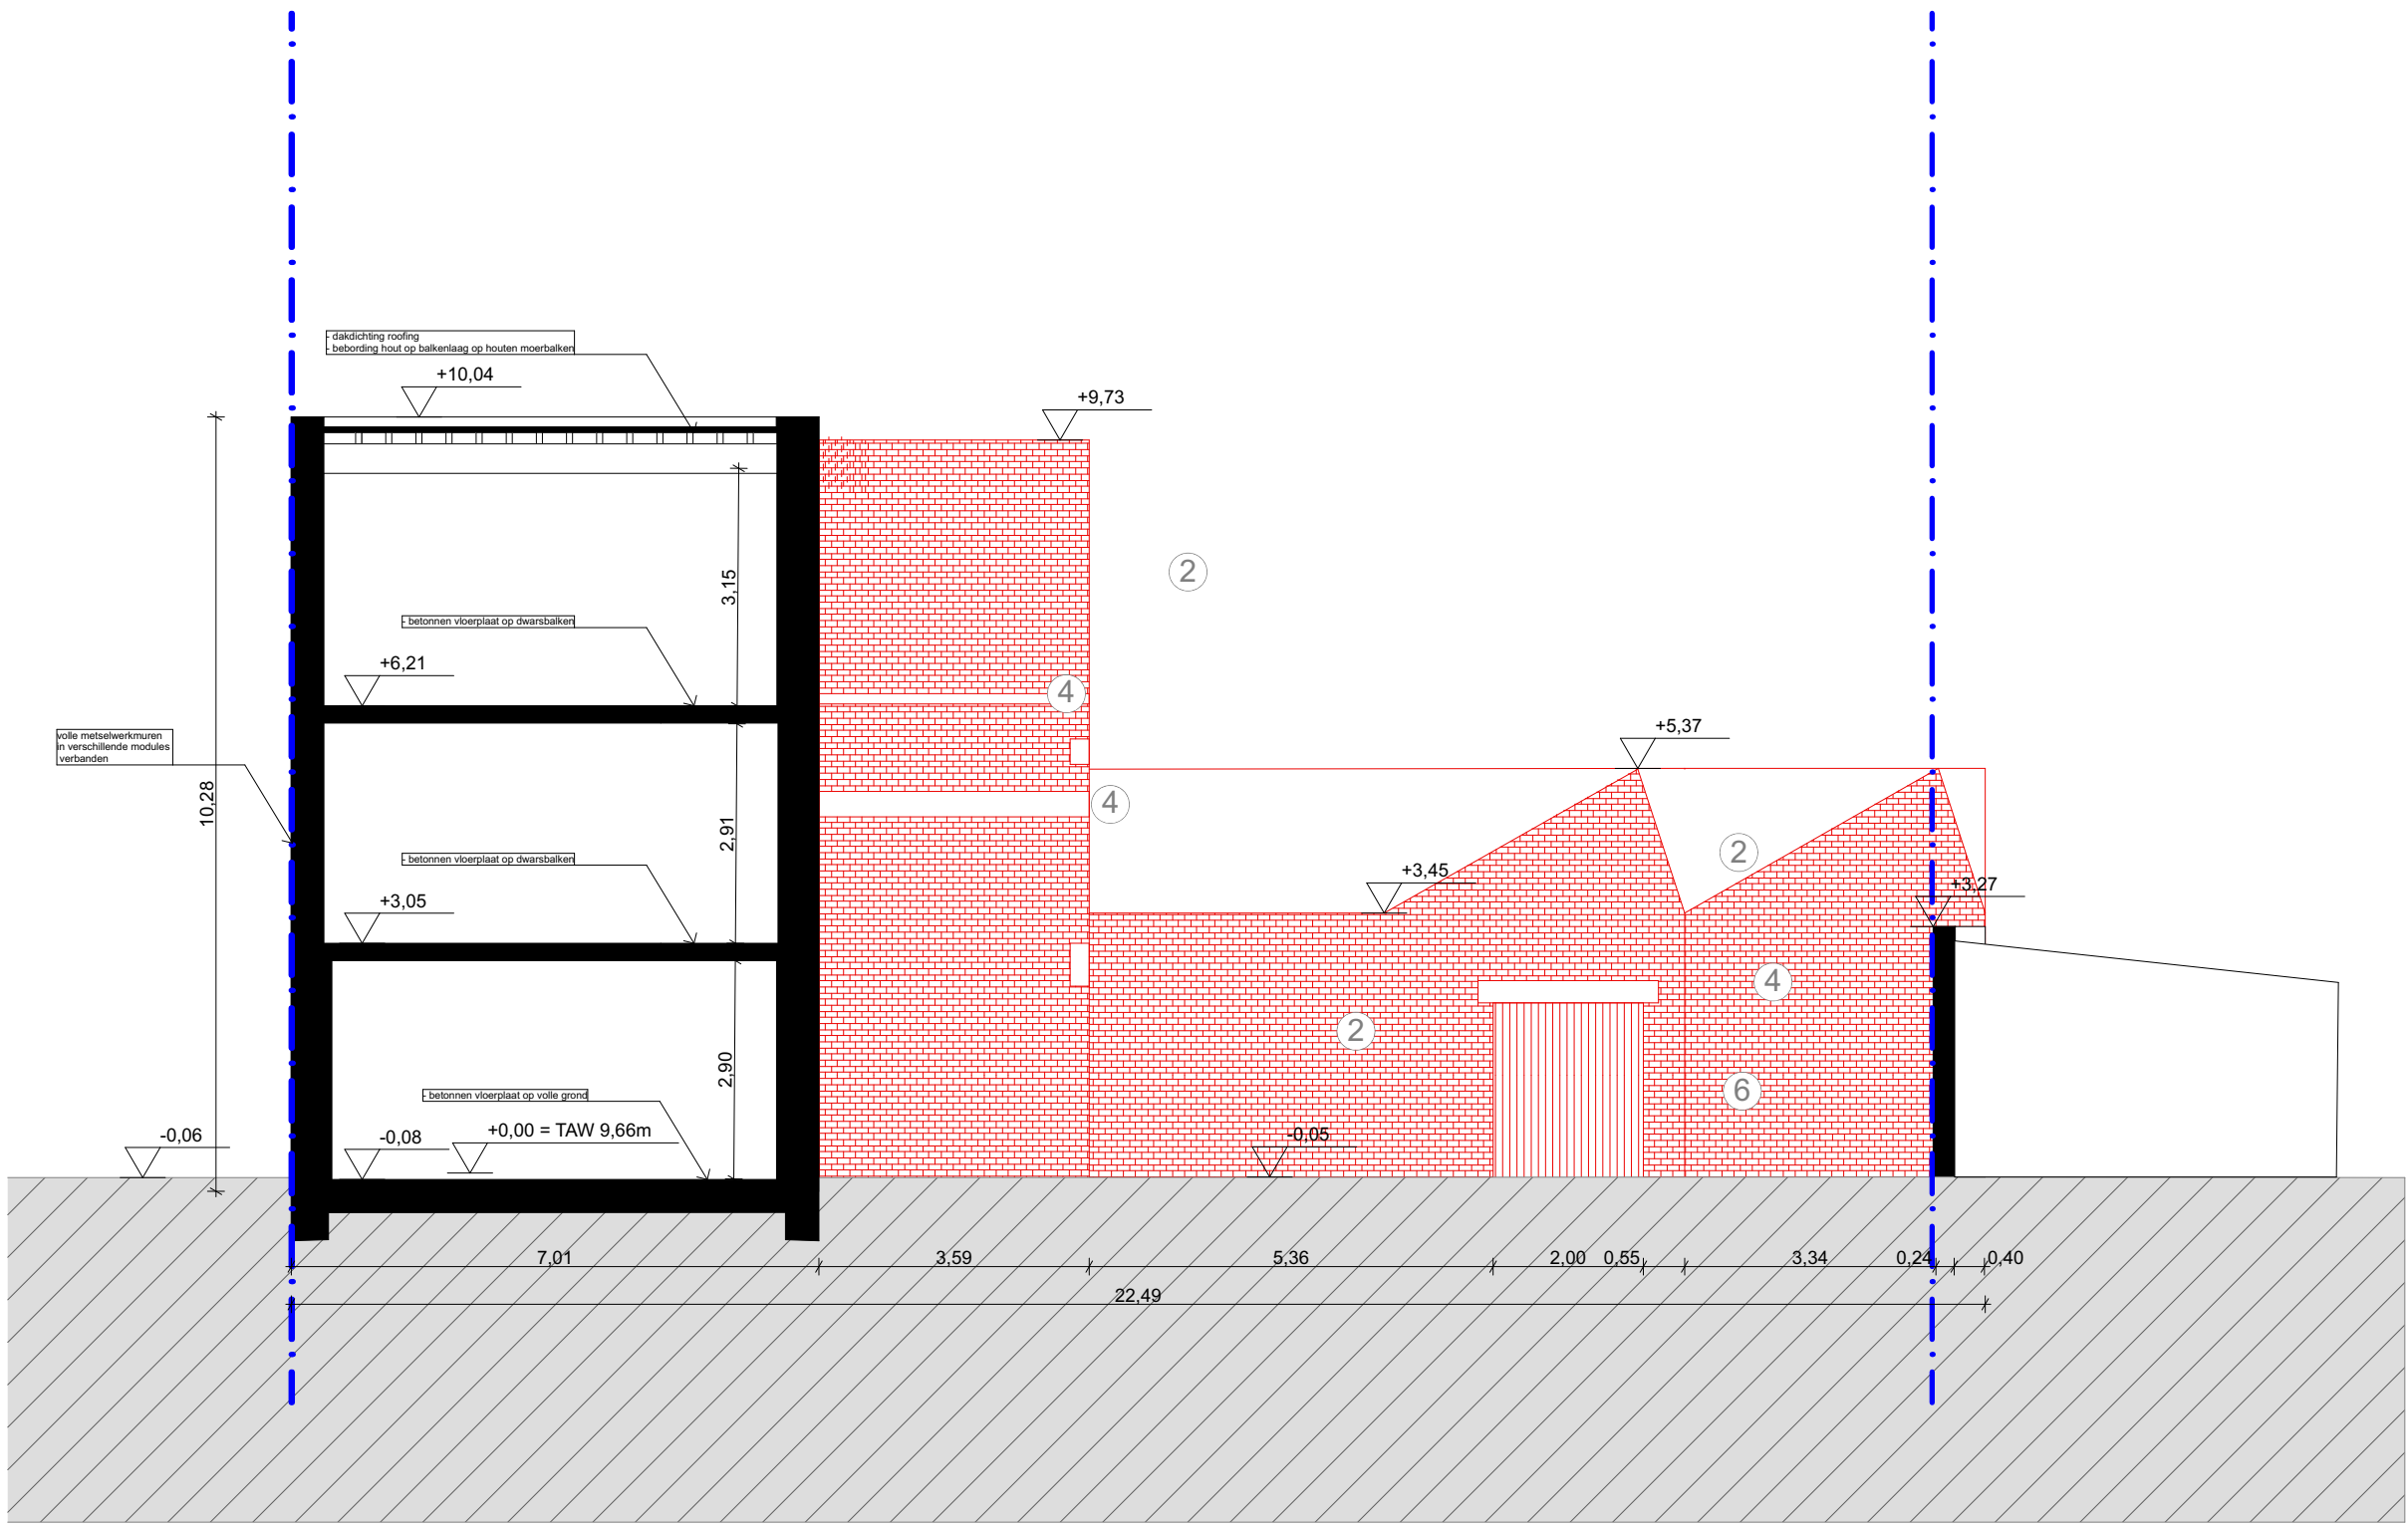

SKAAI		Studentenhuysvesting - Loskaai 2	
ACHTGEVER:	VITRUVI DEVELOPMENTS BV Ooiegemstraat 47 Meulebeke 8760	ARCHITECT:	COMPAGNIE-O ARCHITECTEN BV Sint-Baafsplein 10a Gent 9000
Loskaai2 - G-B-2-N02		9/12/2025	schaal: