


KAVE HOME GHENT- FACADE AWNINGS (Existing situation)

Koophandelsplein 25/27- Ghent, BELGIUM


INDEX		
Nº	DESCRIPTION	SCALE
ARCHITECTURE		
2	INDEX	S/E
3	GROUND FLOOR AS EXISTING	1_100
4	FRONT FACADE AS EXISTING	1_100
5	SIDE FACADE AS EXISTING	1_100
6	SECTION A-A' AS EXISTING	1_100
7	DRAINAGE PLAN AS EXISTING	1_100

Dibujado: F.B.	Project		AREAS	P0	TOTAL	Norte
Revisado: P.B.E.	KAVE HOME GHENT		GROSS	517.66	517.66	
Firmado:			NET	398.37	398.37	
Pedro Blaya Escarré	Address: Koophandelsplein 25/27, 9000 Ghent- BELGIUM		Sales	348.03	348.03	
N° Expdte: 25.073	Client: Kave Home	Representante:	BOH	26.52	26.52	
Date: 19.MAY.2026	Plano - Descripción		Número	Realizado por:		
Scale:	INDEX		02			
Version: V.3						

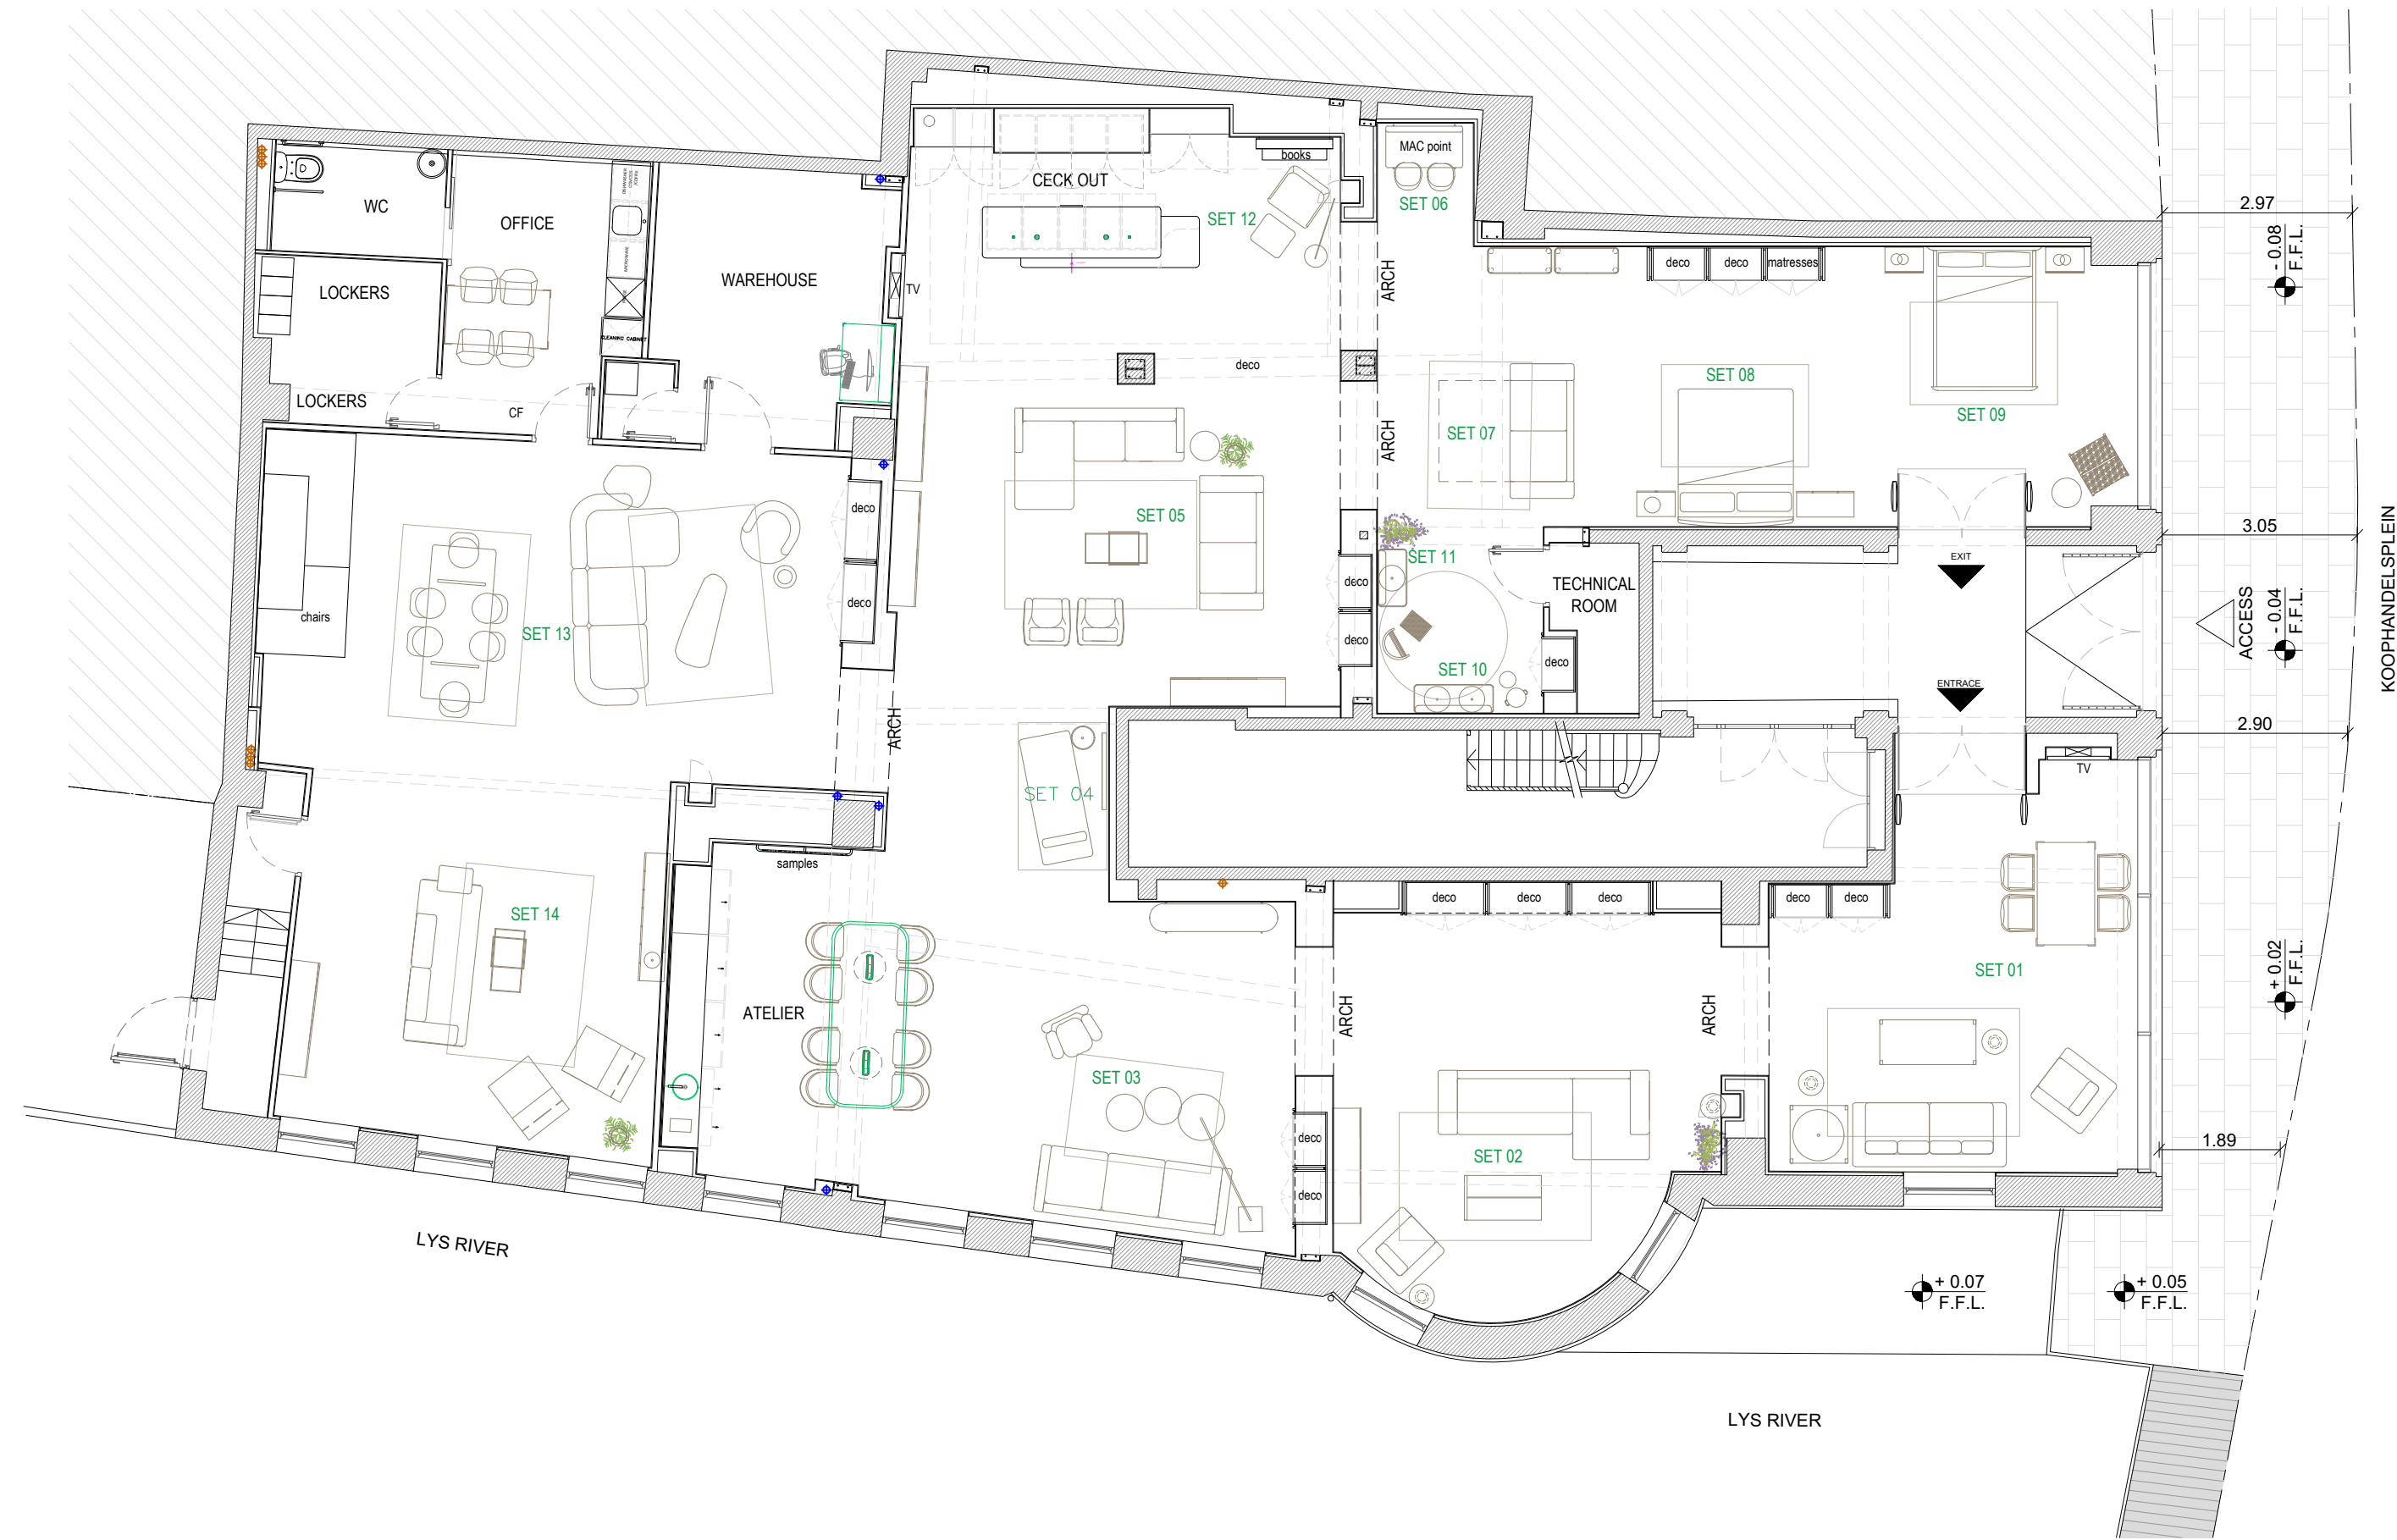


GROUND FLOOR

Dibujado: J.M.	Project		AREAS	P0	TOTAL	Norte
Revisado: P.B.E.	KAVE HOME GHENT		GROSS	517.66	517.66	
Firmado:			NET	398.37	398.37	
Pedro Blaya Escarré	Address: Koophandelsplein 25/27, 9000 Ghent- BELGIUM		Sales	348.03	348.03	
N° Expdte: 25.073	Client: Kave Home	Representante:	BOH	26.52	26.52	
Date: 19.MAY.2026	Plano - Descripción		Número	Realizado por:		
Scale: A2: 1/100	GROUND FLOOR AS EXISTING			03		
Version: V.3						

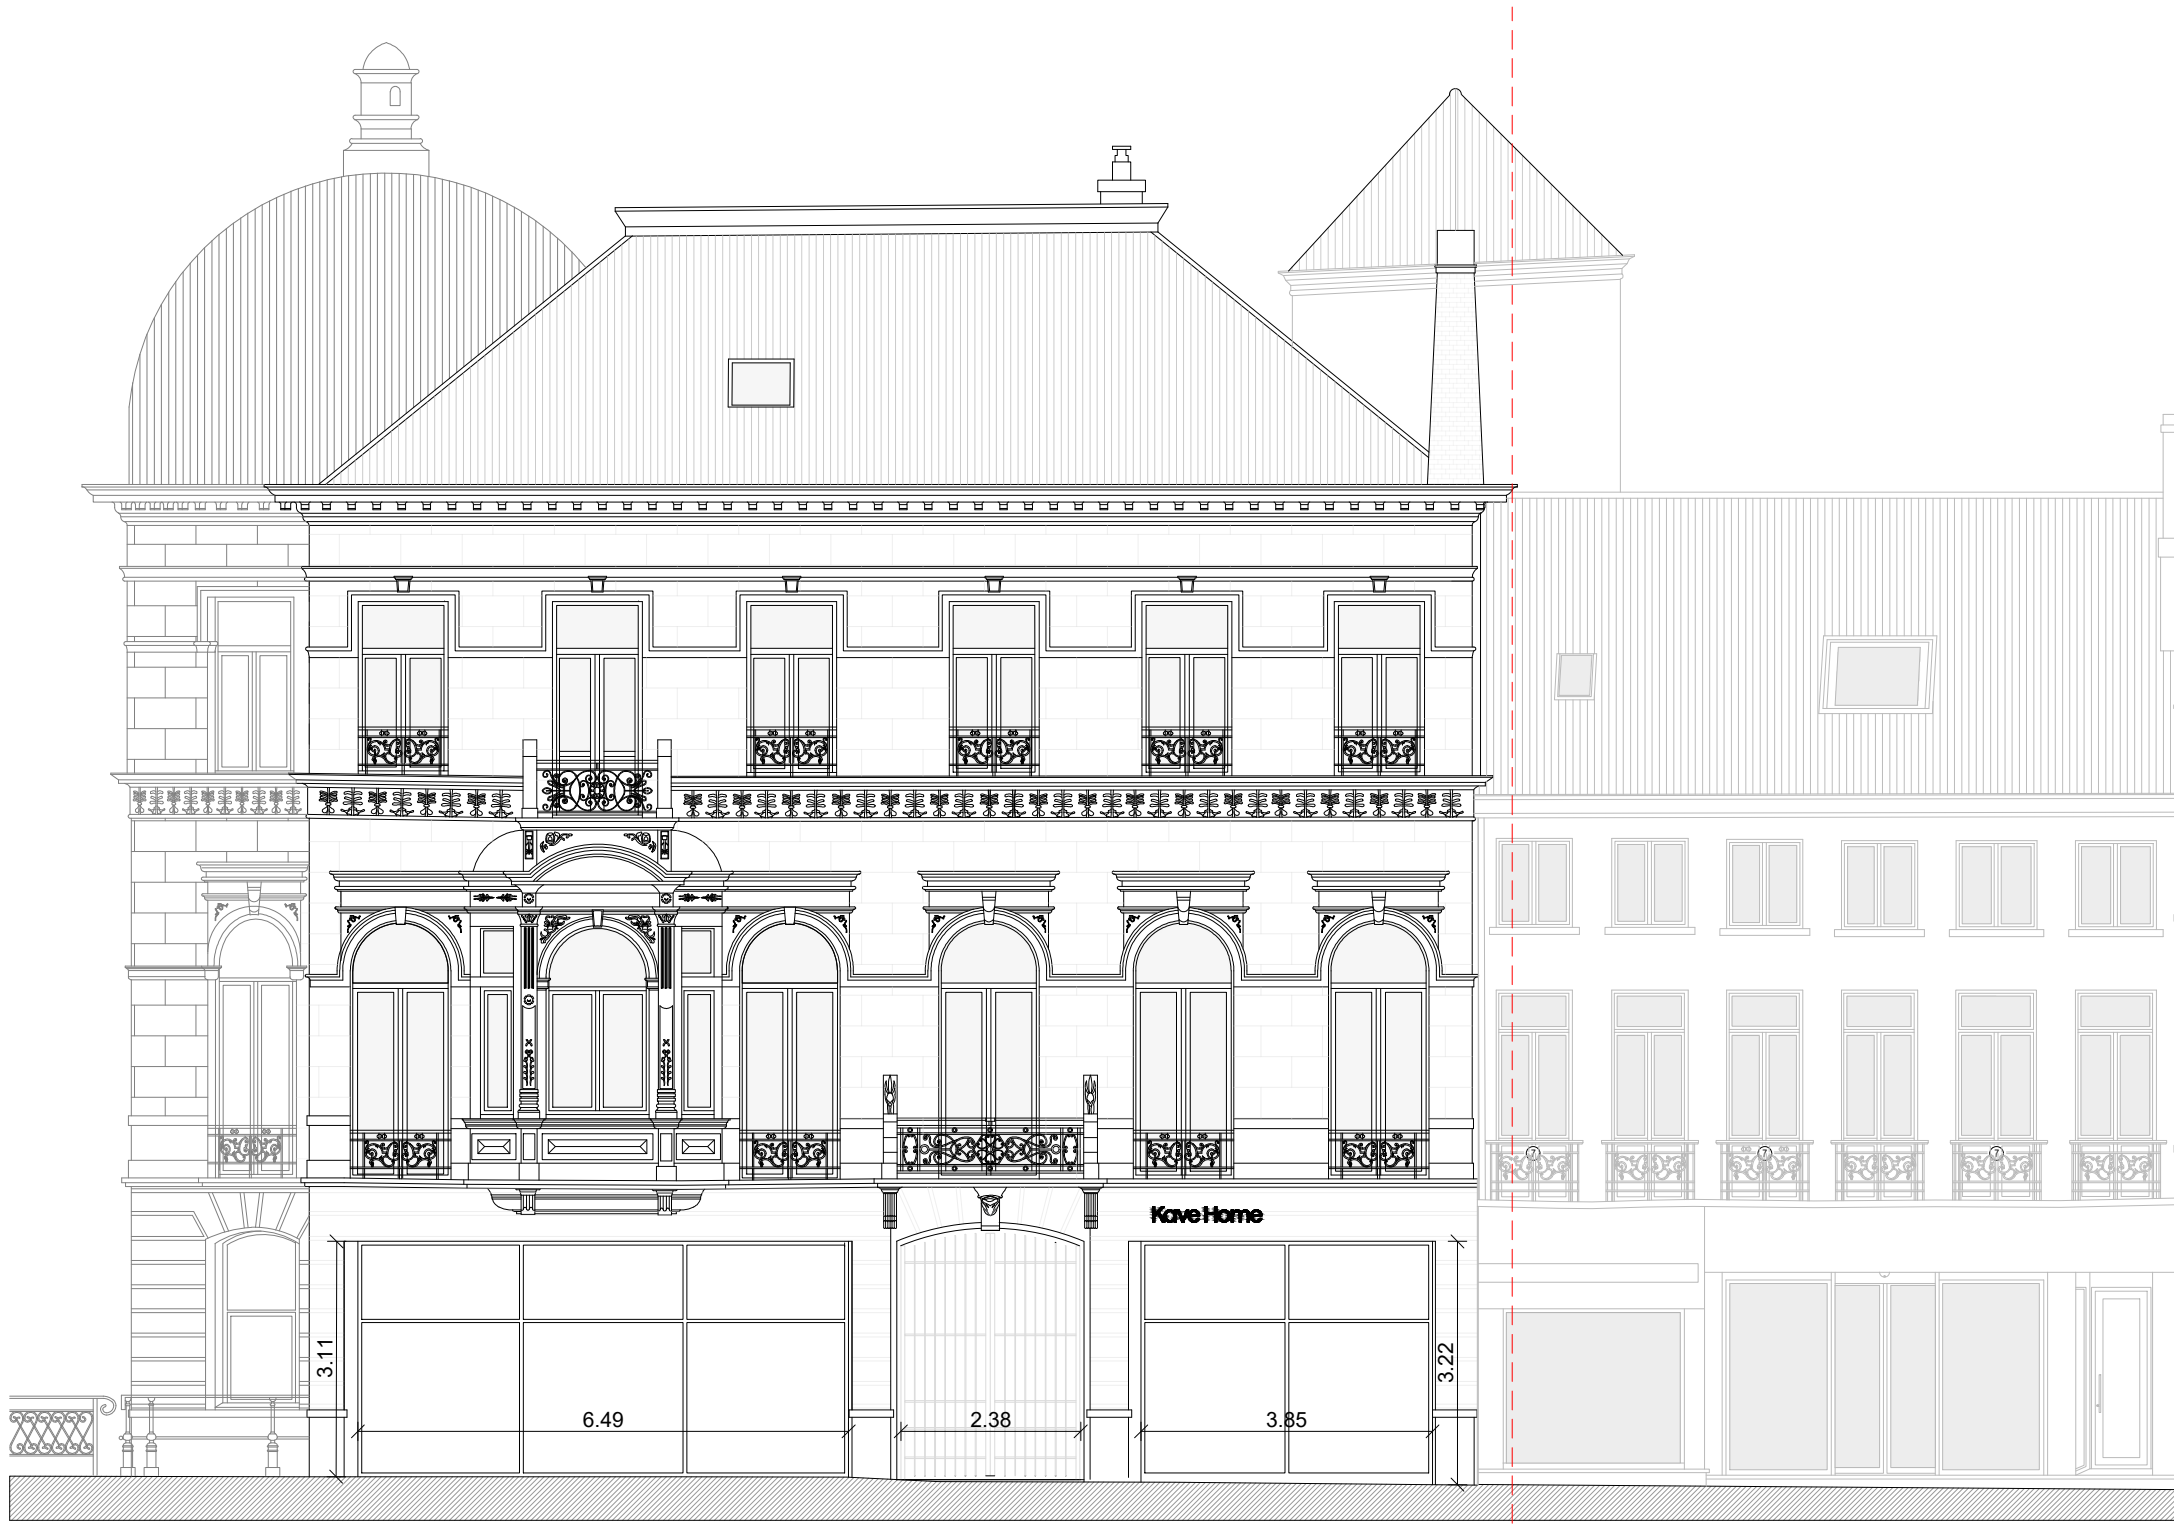


FRONT FACADE

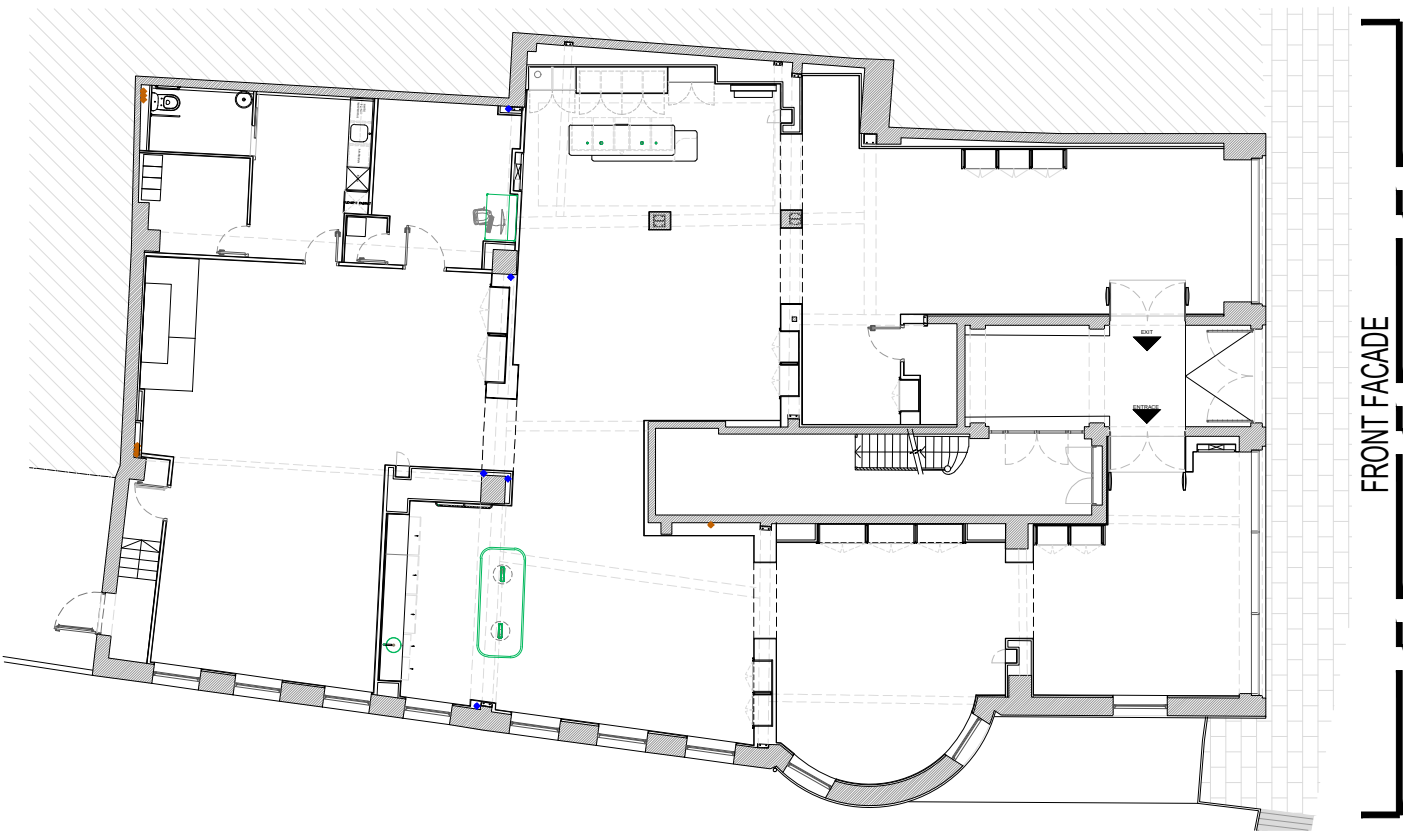

Dibujado: J.M.	Project		AREAS	P0	TOTAL	Norte
Revisado: P.B.E.	KAVE HOME GHENT		GROSS	517.66	517.66	
Firmado:			NET	398.37	398.37	
Pedro Blaya Escarré	Address: Koophandelsplein 25/27, 9000 Ghent- BELGIUM		Sales	348.03	348.03	
N° Expdte: 25.073	Client: Kave Home	Representante:	BOH	26.52	26.52	
Date: 19.MAY.2026	Plano - Descripción		Número 04	Realizado por:		RETAILAB STRATEGY CREATIVITY GROWTH
Scale: A2: 1/100	FRONT FACADE AS EXISTING					
Version: V.3						




SIDE FACADE

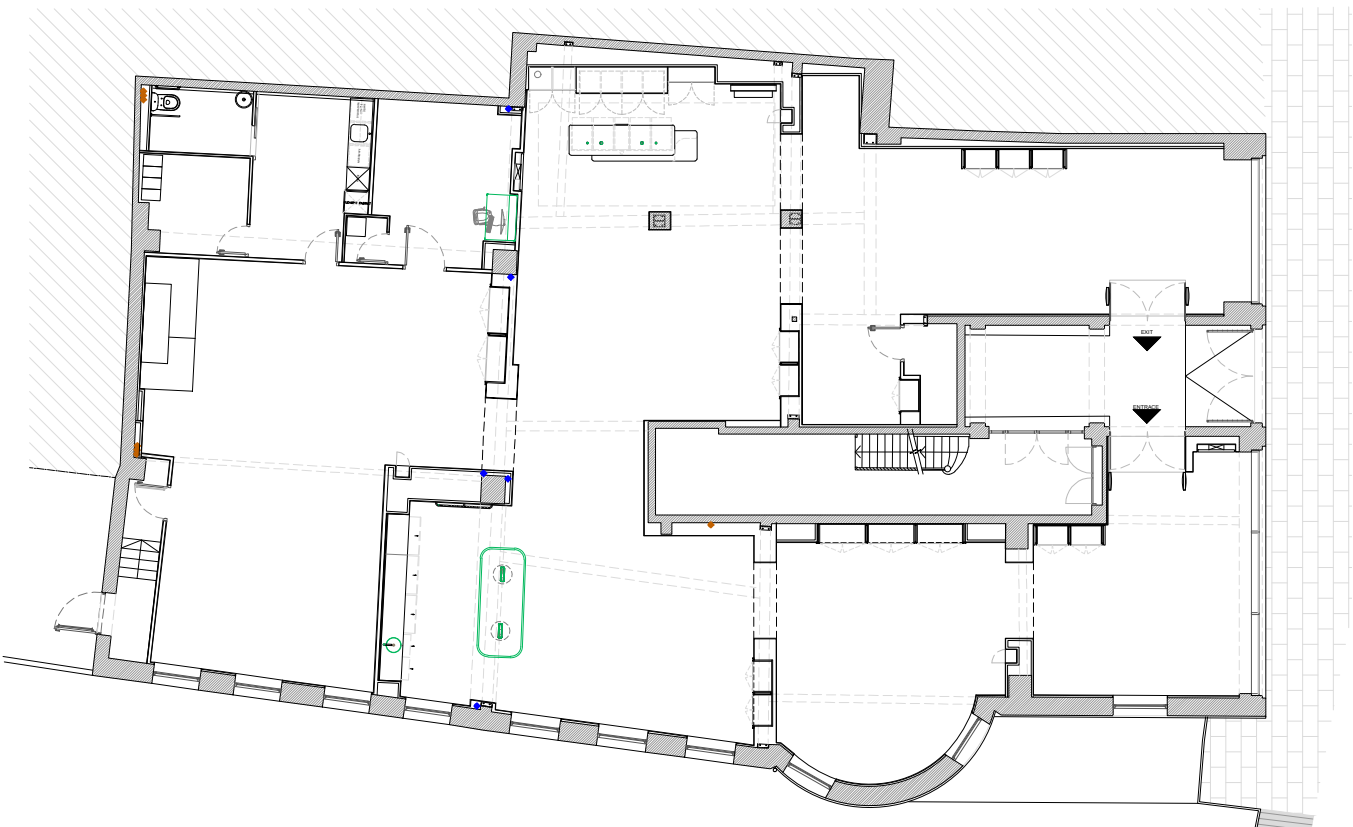


SIDE FACADE


Dibujado: J.M.	Project		AREAS	P0	TOTAL	Norte
Revisado: P.B.E.	KAVE HOME GHENT		GROSS	517.66	517.66	
Firmado:			NET	398.37	398.37	
Pedro Blaya Escarré	Address: Koophandelsplein 25/27, 9000 Ghent- BELGIUM		Sales	348.03	348.03	
N° Expdte: 25.073	Client: Kave Home	Representante:	BOH	26.52	26.52	
Date: 19.MAY.2026	Plano - Descripción		Número	Realizado por:		
Scale: A2: 1/100	SIDE FACADE AS EXISTING			RETAILLAB STRATEGYCREATIVITYGROWTH		
Version: V.3				05		

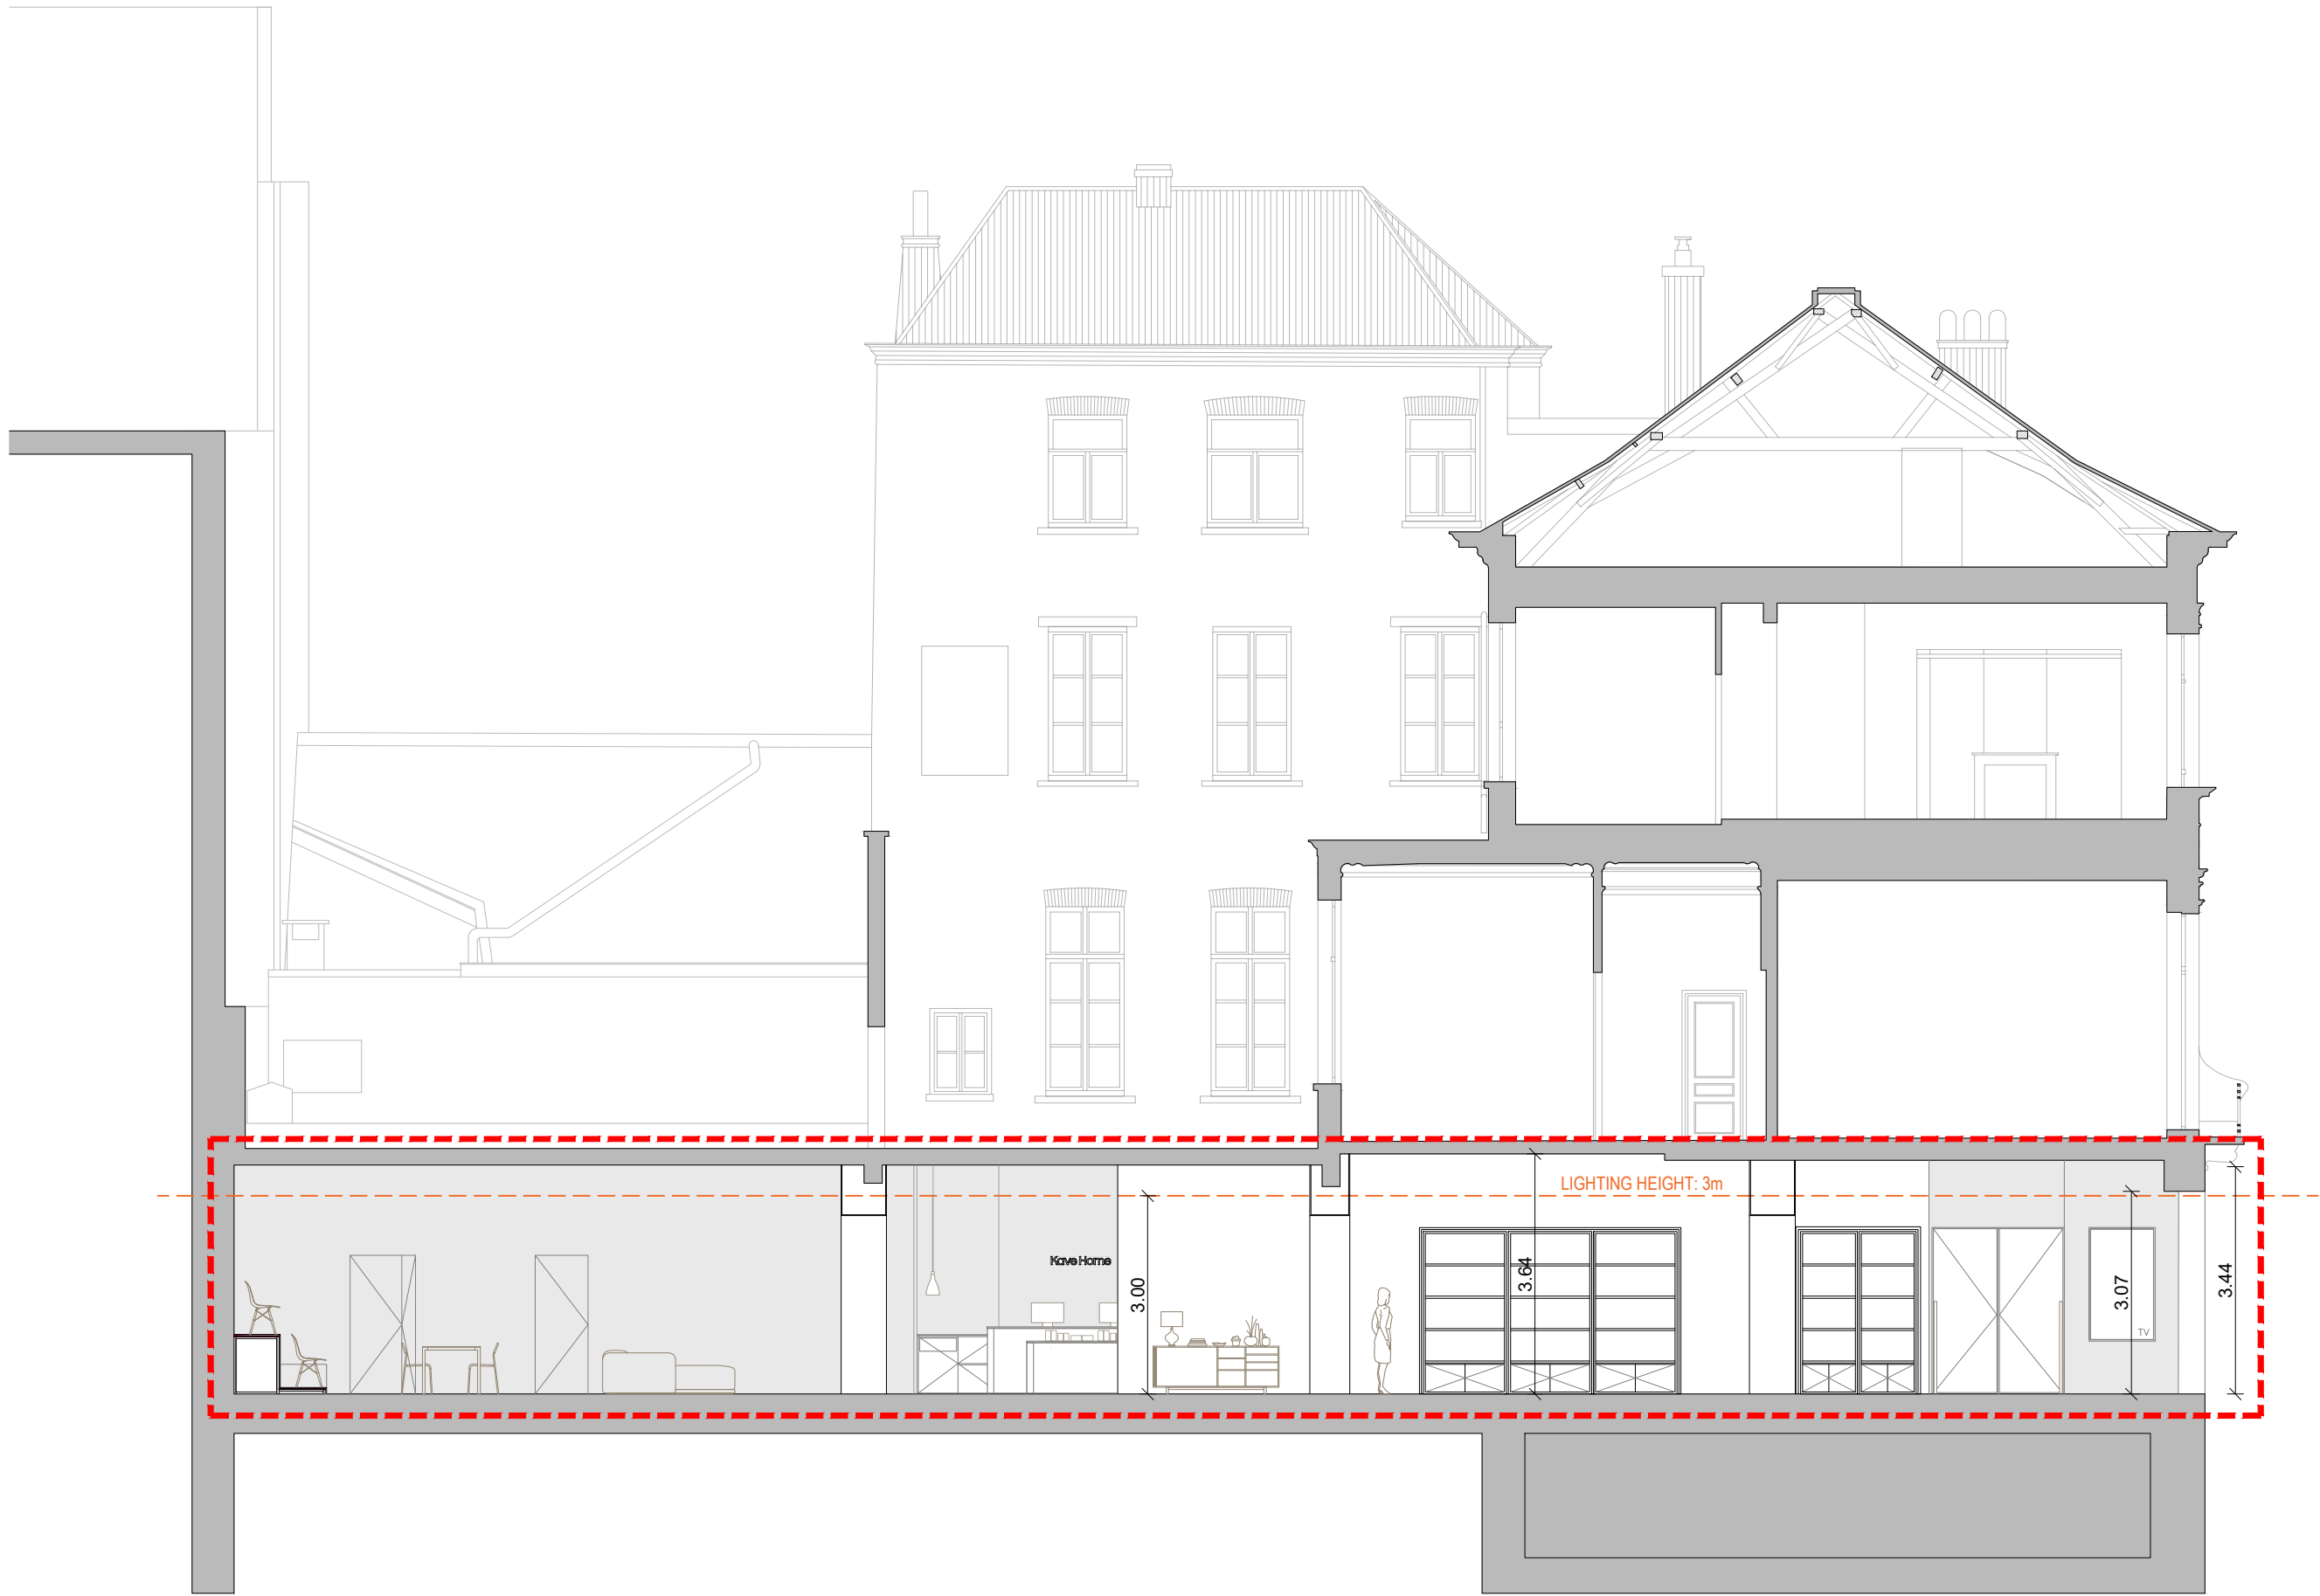

SECTION A-A'

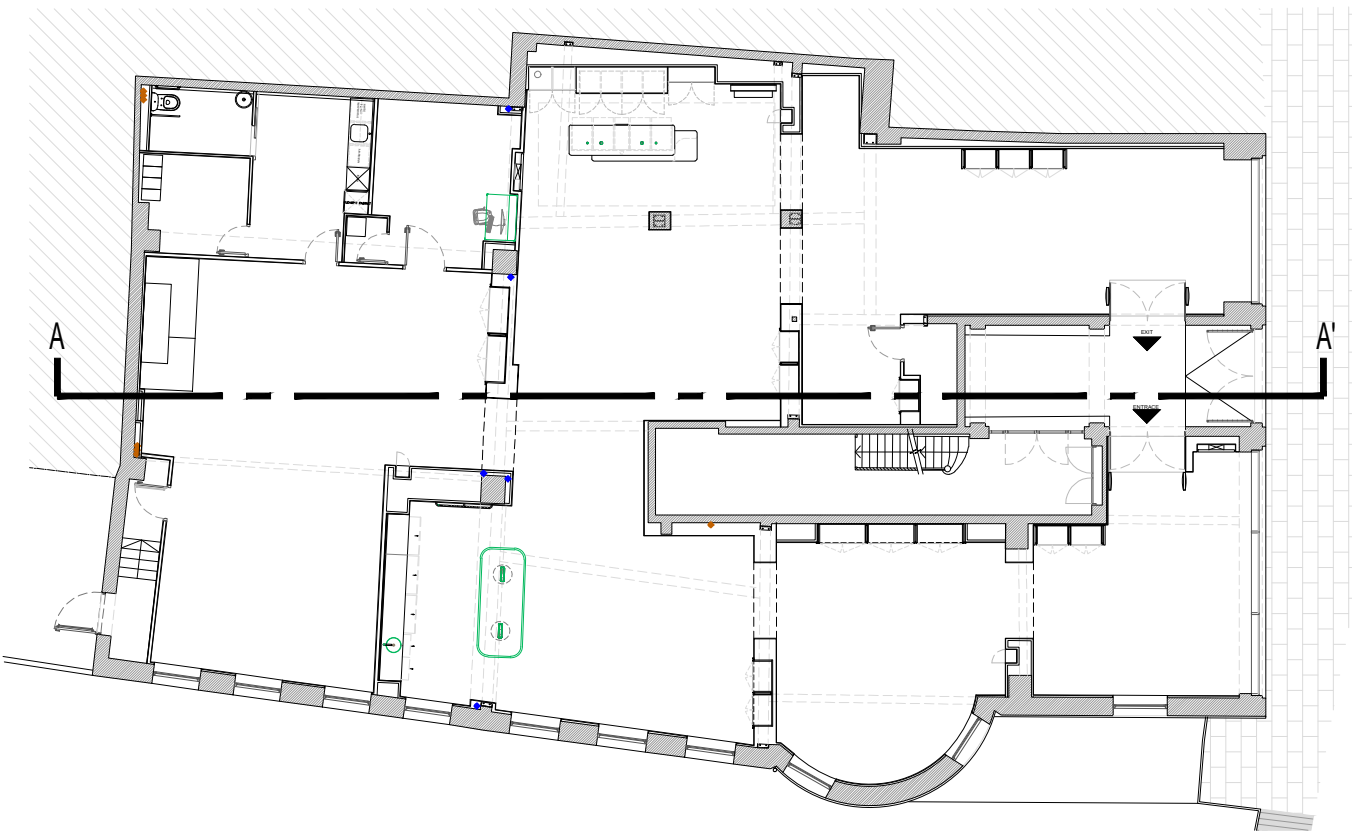

Dibujado: J.M.	Project		AREAS	P0	TOTAL	Norte
Revisado: P.B.E.	KAVE HOME GHENT		GROSS	517.66	517.66	
Firmado:			NET	398.37	398.37	
Pedro Blaya Escarré	Address: Koophandelsplein 25/27, 9000 Ghent- BELGIUM		Sales	348.03	348.03	
N° Expdte: 25.073	Client: Kave Home	Representante:		BOH	26.52	26.52
Date: 19.MAY.2026	Plano - Descripción		Número	Realizado por:		
Scale: A2: 1/100	SECTION A-A' AS EXISTING			RETAILLAB STRATEGYCREATIVITYGROWTH		
Version: V.3				06		

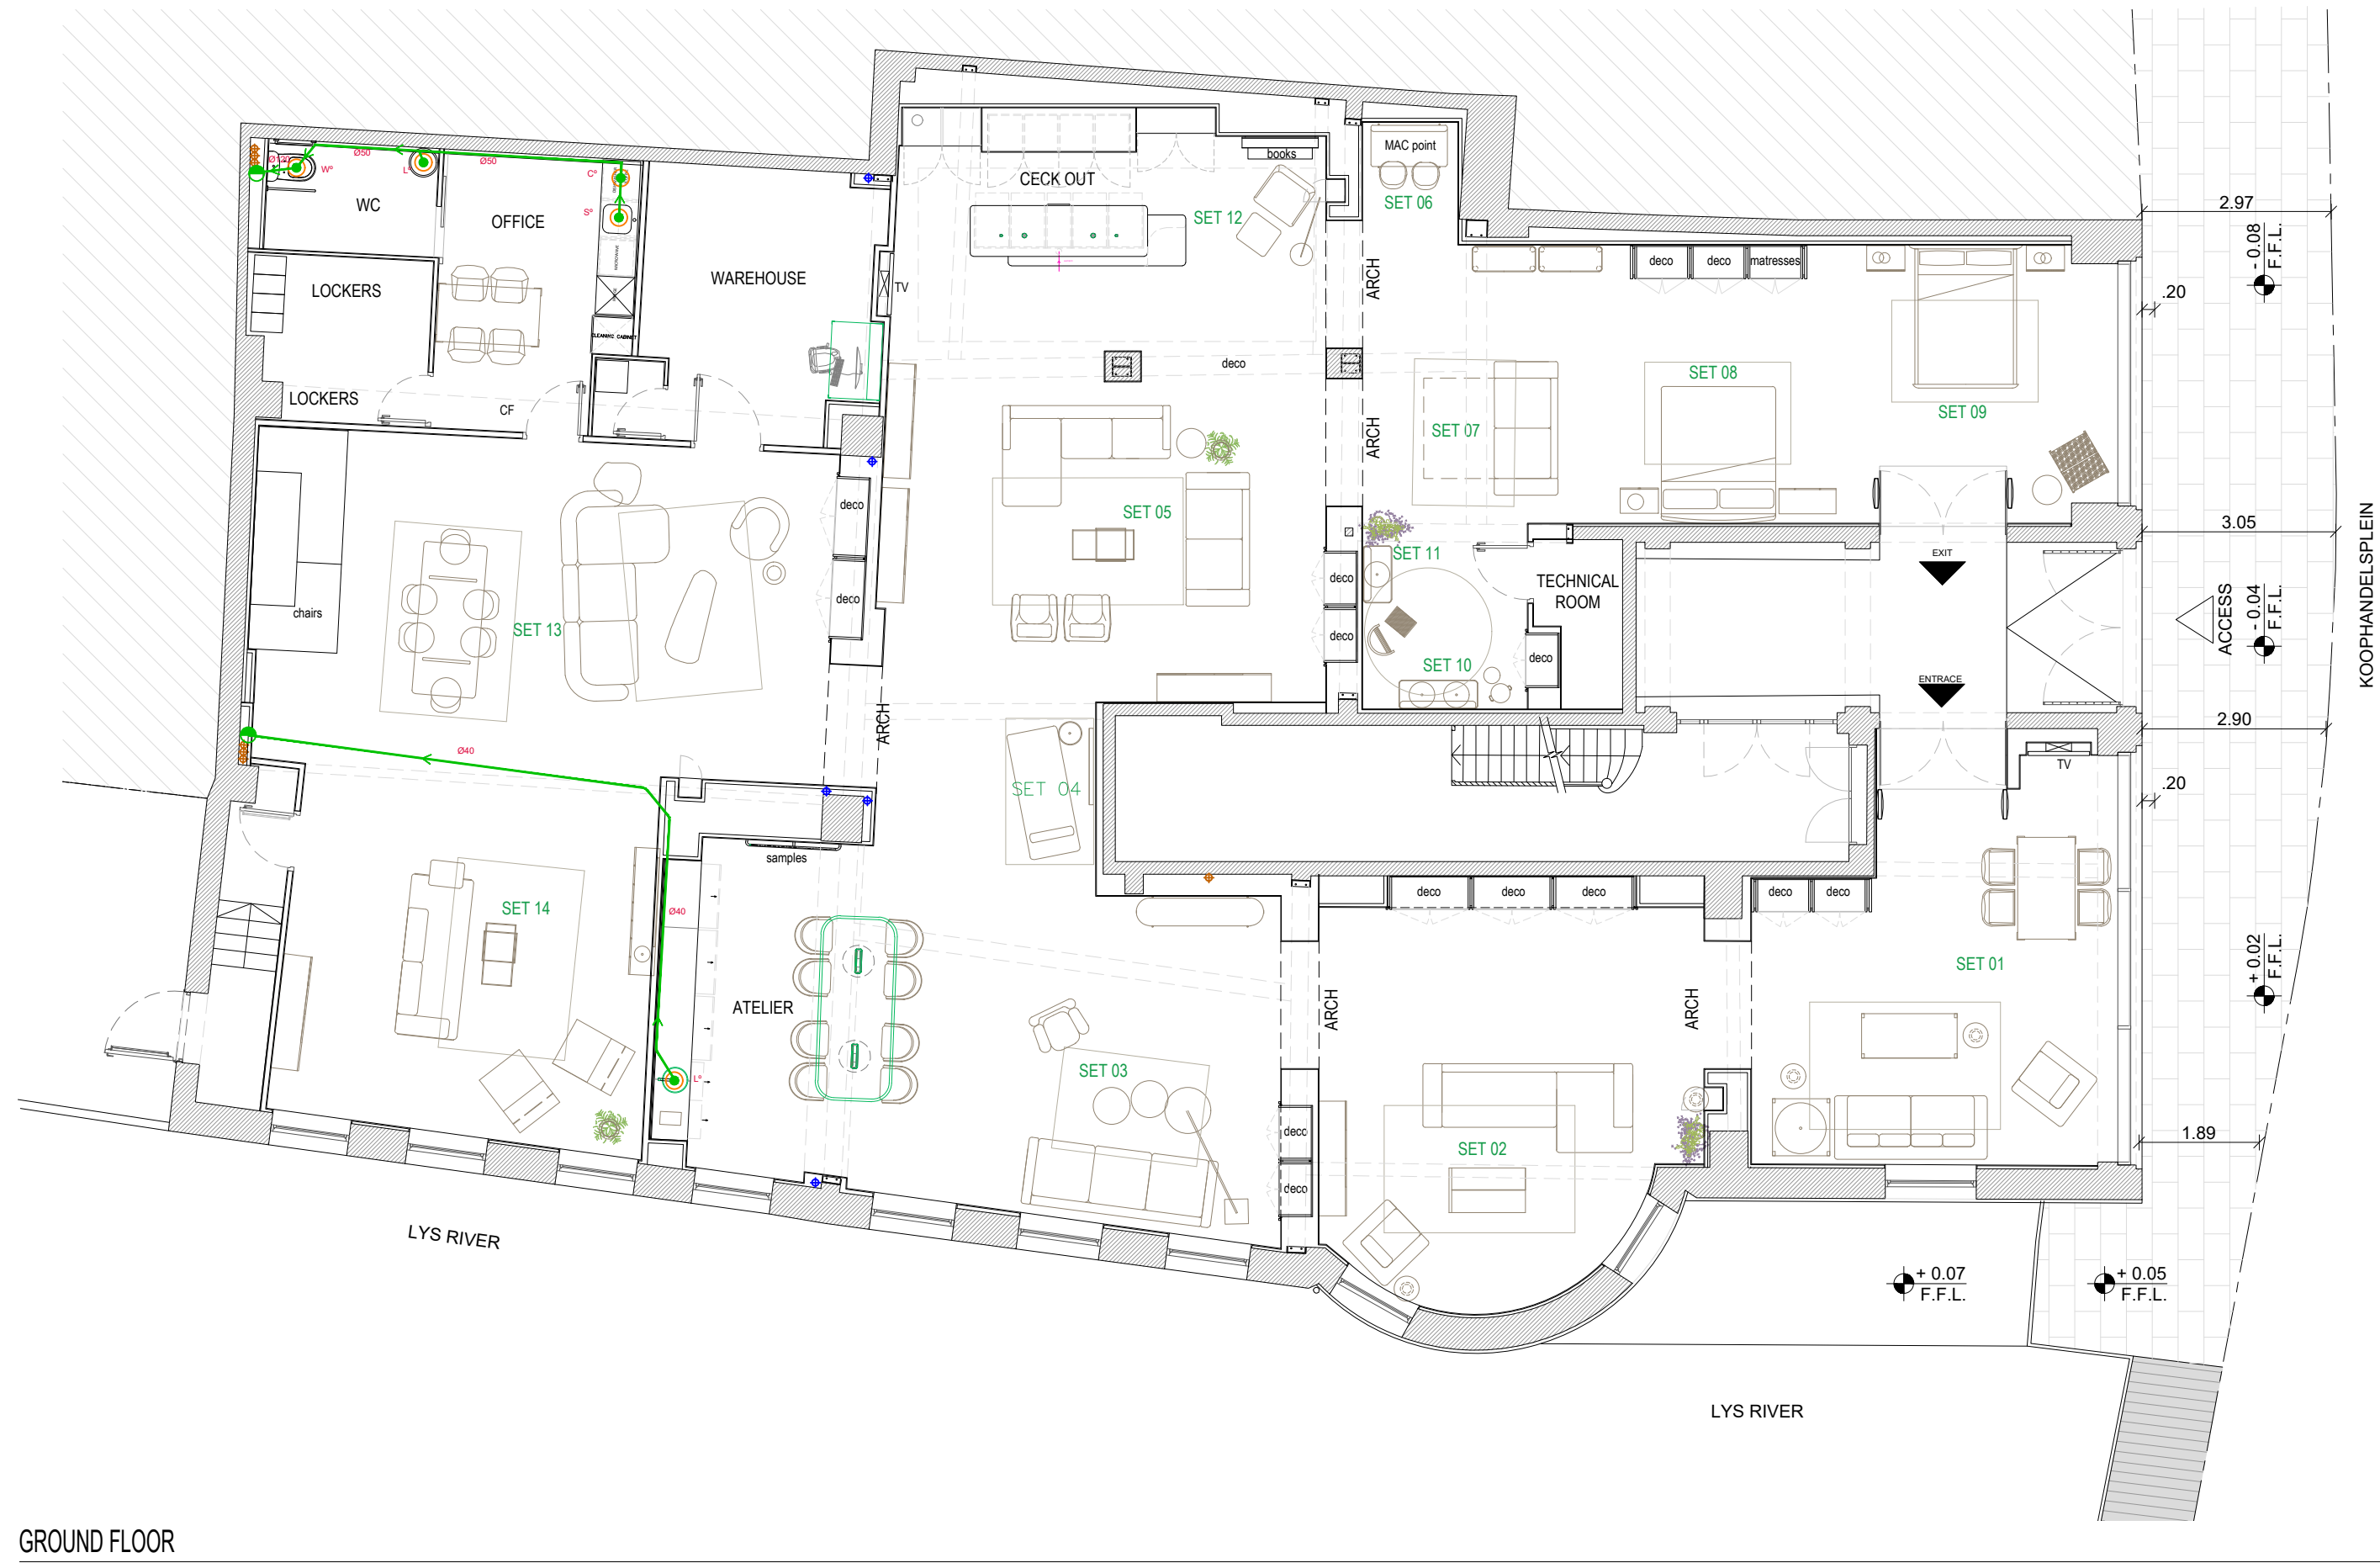

GROUND FLOOR

DRAINAGE LEGEND	
	SERVICE PIPE
	PVC DUCT
	DRAIN POINT
	FLOOR WASTE
	CONNECTION POINT
D°	DISHWASHER
L°	SINK
W°	TOILET
C°	COFFEE MACHINE
S°	KITCHEN SINK

Dibujado: J.M.	Project		AREAS	P0	TOTAL	Norte 
Revisado: P.B.E.	KAVE HOME GHENT		GROSS	517.66	517.66	
Firmado:			NET	398.37	398.37	
Pedro Blaya Escarré	Address: Koophandelsplein 25/27, 9000 Ghent- BELGIUM		Sales	348.03	348.03	
N° Expdte: 25.073	Client: Kave Home	Representante:	BOH	26.52	26.52	
Date: 19.MAY.2026	Plano - Descripción		Número 07	Realizado por:		
Scale: A2: 1/100	DRAINAGE PLAN					
Version: V.3						