

KAVE HOME GHENT- FACADE AWNINGS (Proposed)


Koophandelsplein 25/27- Ghent, BELGIUM

**ZIE BIJZONDERE
VOORWAARDE(N)**

INDEX		
Nº	DESCRIPTION	SCALE
ARCHITECTURE		
2	INDEX	S/E
3	GROUND FLOOR	1_100
4	FRONT FACADE	1_100
5	SIDE FACADE	1_100
6	SECTION A-A'	1_100
7	AWNING GENERAL ARRANGEMENT	1_50
8	DRAINAGE PLAN	1_100

ZIE BIJZONDERE
VOORWAARDE(N)

Dibujado: F.B.	Project	AREAS	P0	TOTAL	Norte
Revisado: P.B.E.	KAVE HOME GHENT	GROSS	517.66	517.66	
Firmado:		NET	398.37	398.37	
Pedro Blaya Escarré	Address: Koophandelsplein 25/27, 9000 Ghent- BELGIUM	Sales	348.03	348.03	
Nº Expdte: 25.073	Client: Kave Home	Representante:	BOH	26.52	26.52
Date: 19.MAY.2026	Plano - Descripción	Número	Realizado por:		
Scale:	INDEX	02			
Version: V.3					

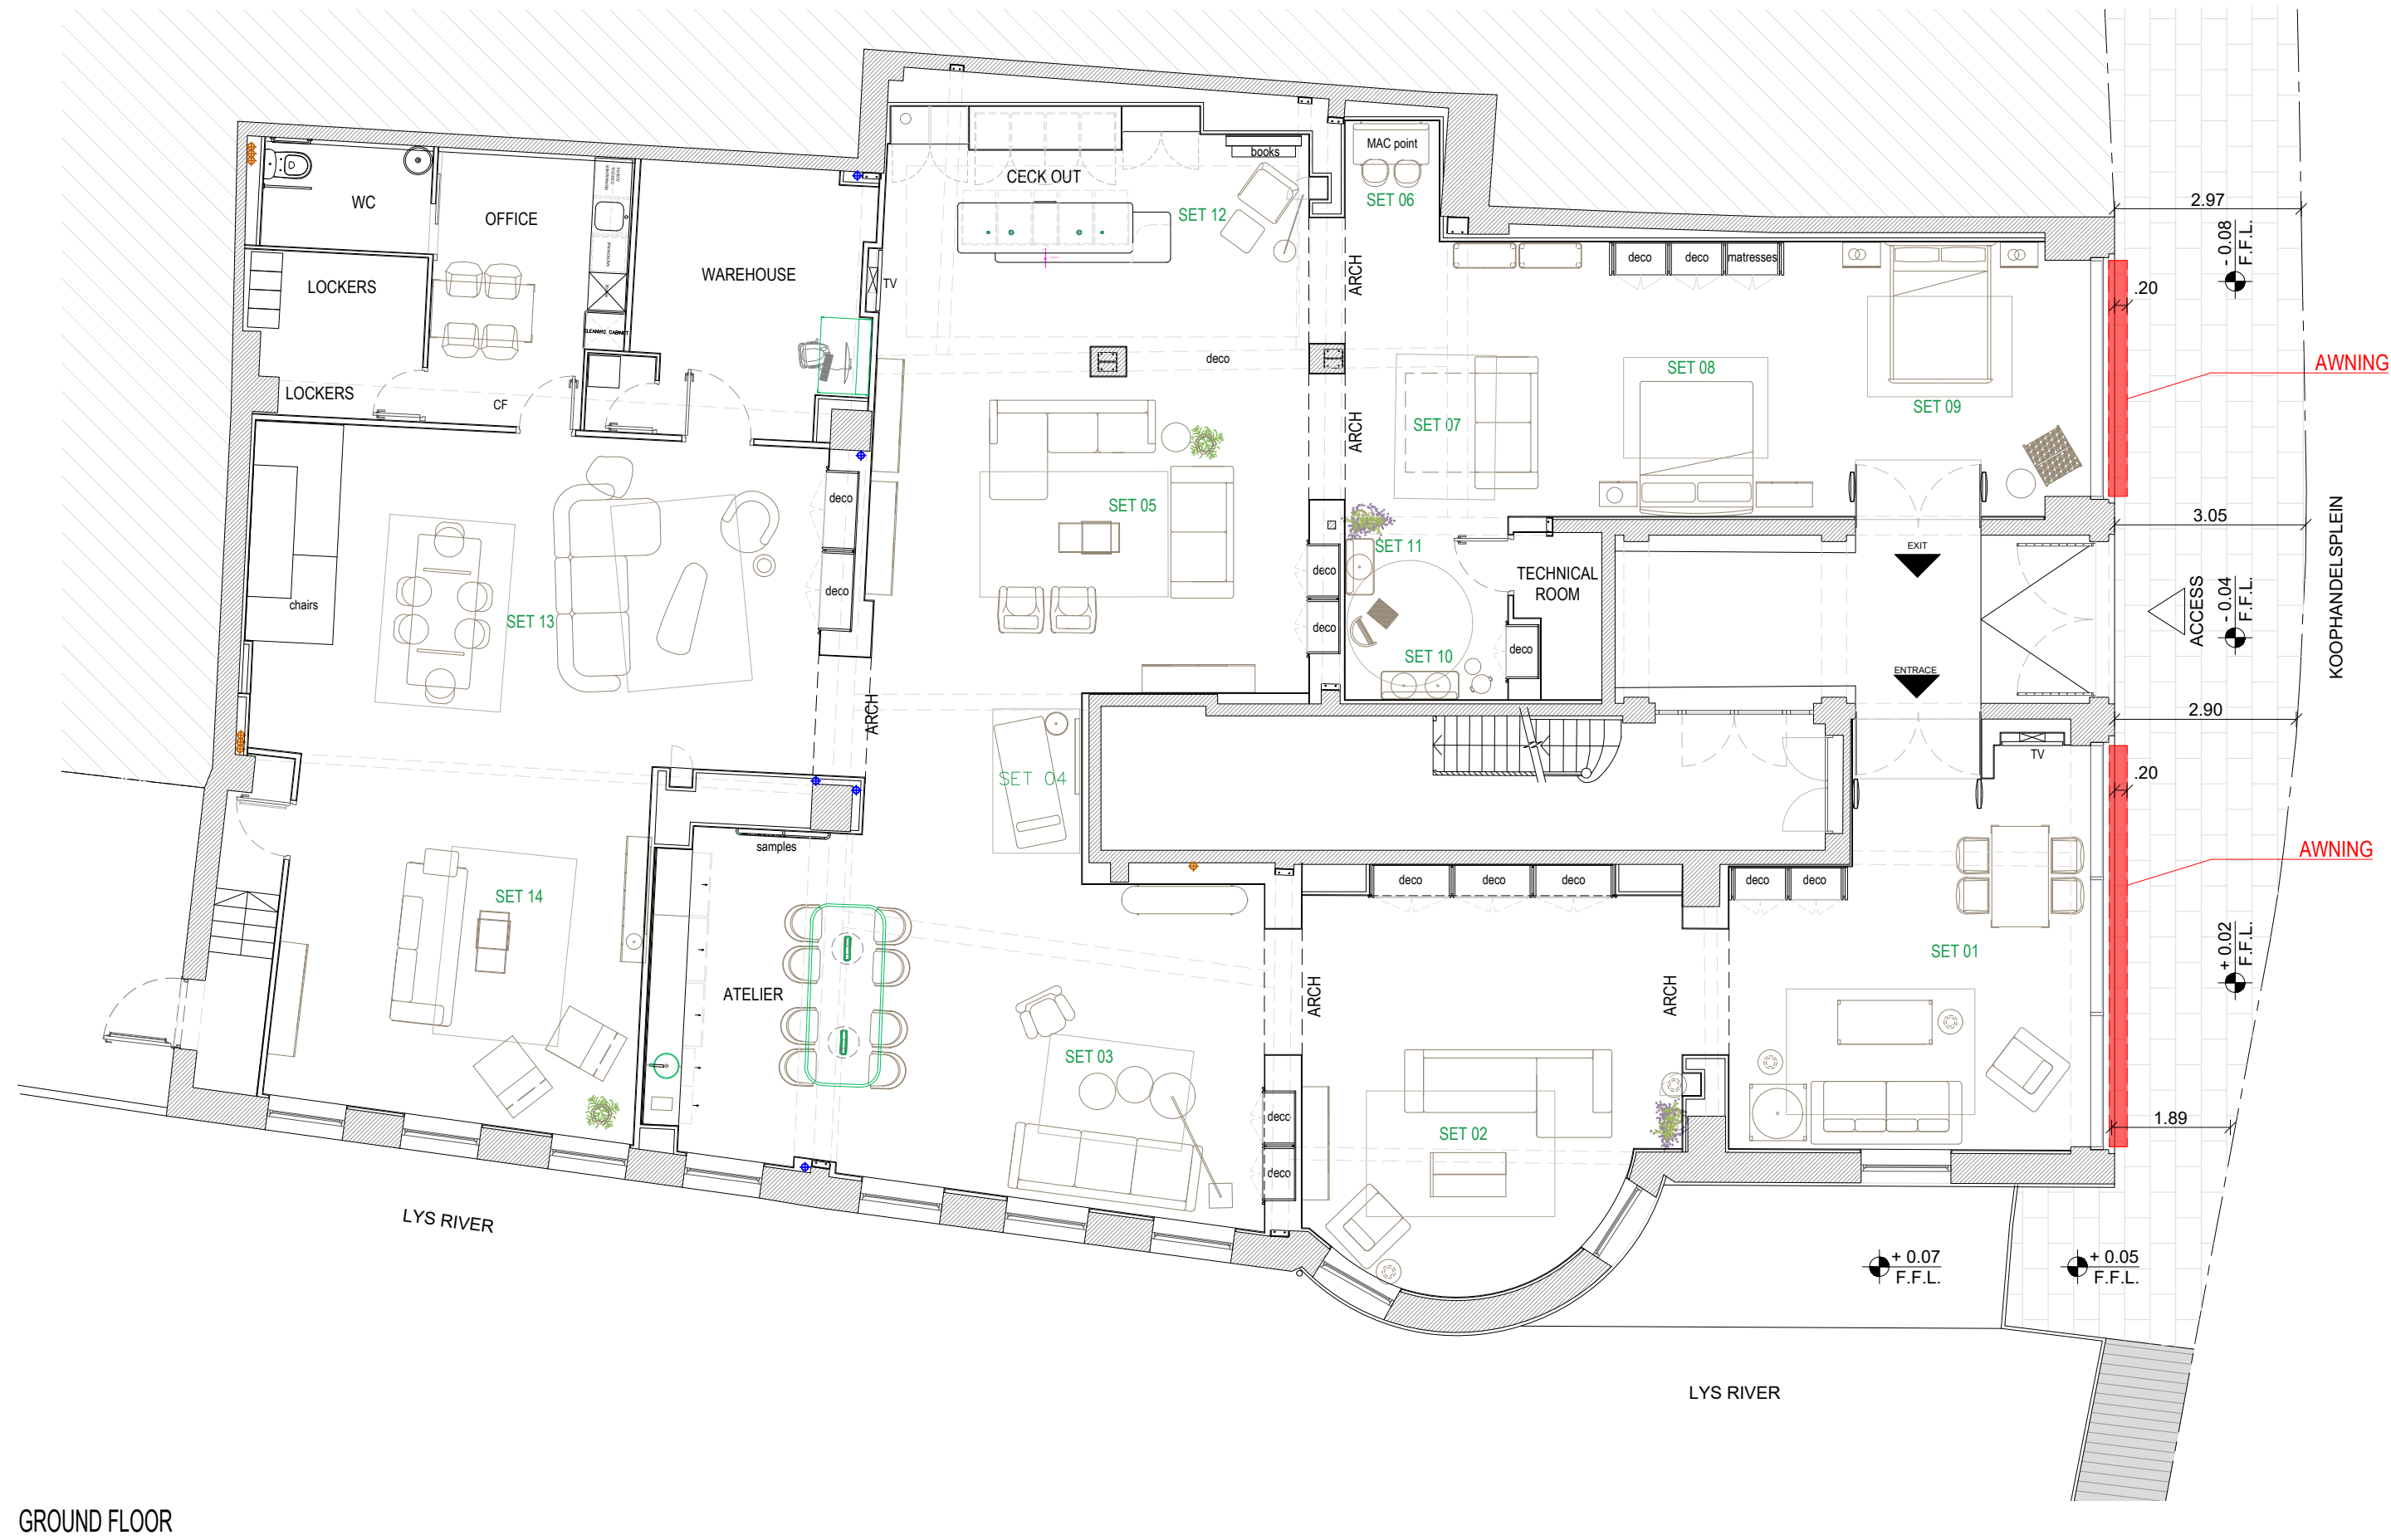


GROUND FLOOR


PROJECT AREAS	
GROUND FLOOR	M2
VERTICAL CONNECTIONS	5.21
SALES AREA	348.03
BOH	26.52
WAREHOUSE	15.44
TECHNICAL ROOM	3.16
NET AREA	398.37
GROSS AREA	517.66

ZIE BIJZONDERE
VOORWAARDE(N)

Dibujado: J.M.	Project	AREAS	P0	TOTAL	Norte
Revisado: P.B.E.	KAVE HOME GHENT	GROSS	517.66	517.66	
Firmado:		NET	398.37	398.37	
Pedro Blaya Escarré	Address: Koophandelsplein 25/27, 9000 Ghent- BELGIUM	Sales	348.03	348.03	
N° Expdte: 25.073	Client: Kave Home	Representante:	BOH	26.52	26.52
Date: 19.MAY.2026	Plano - Descripción	Número	Realizado por:		
Scale: A2: 1/100	FLOOR PLAN	03			
Version: V.3					

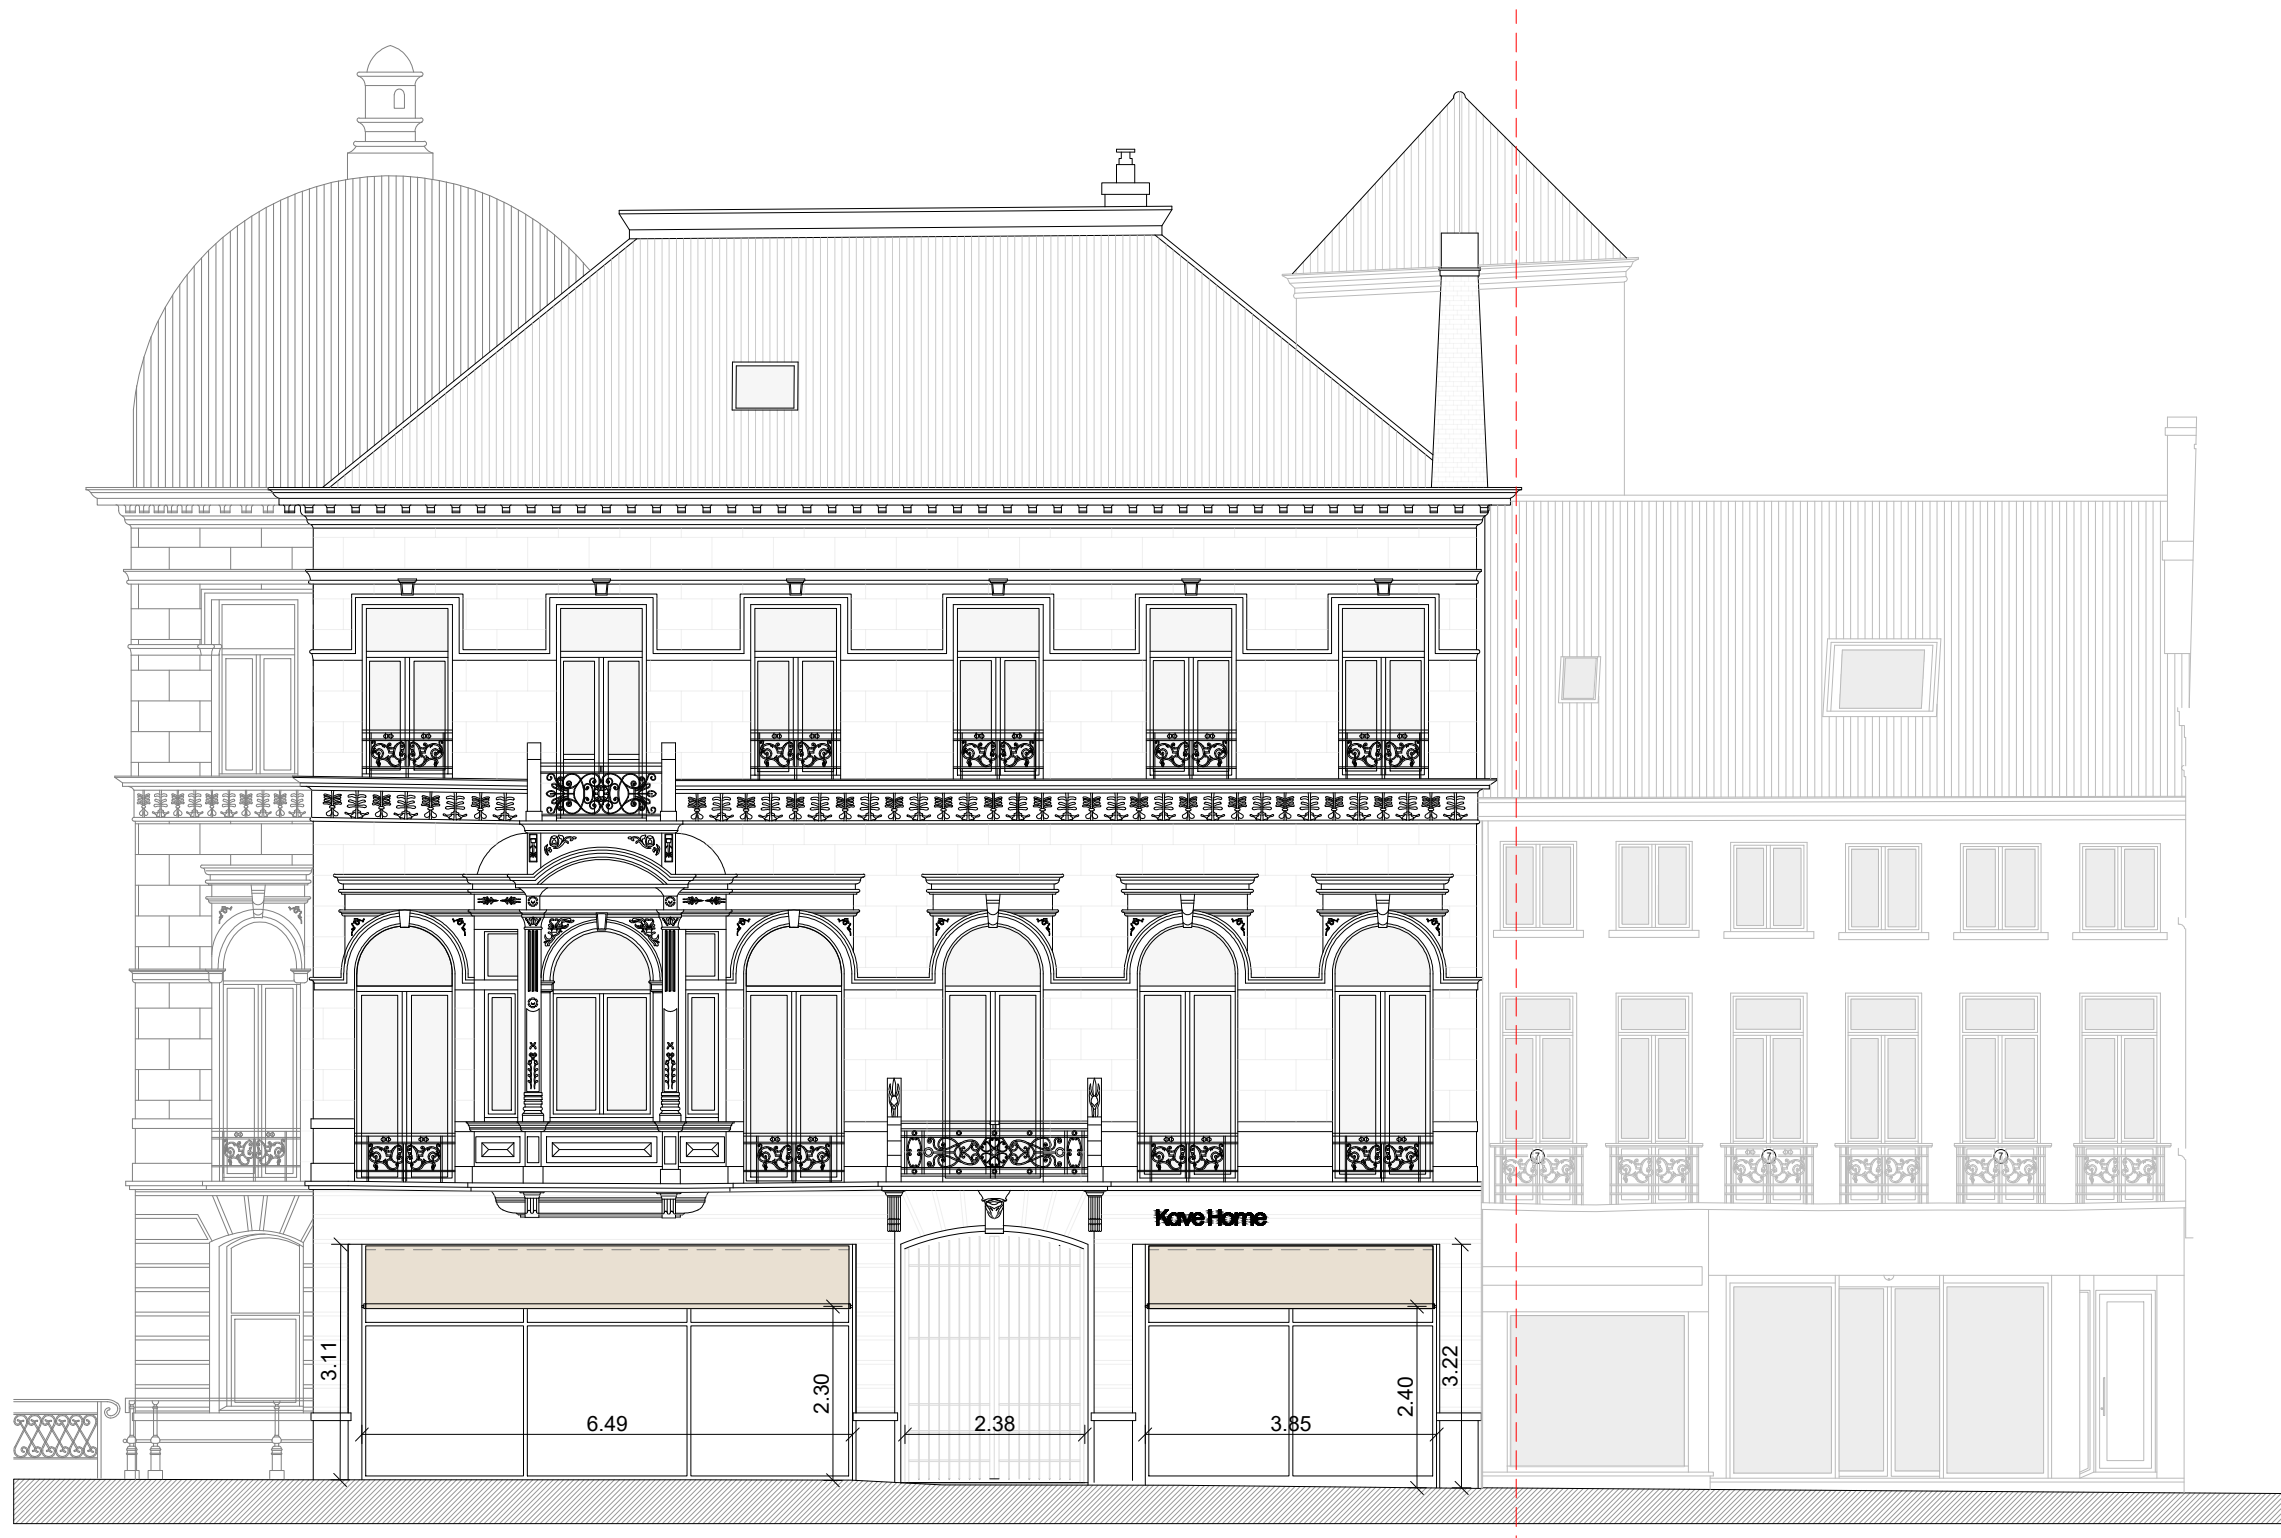

FRONT FACADE

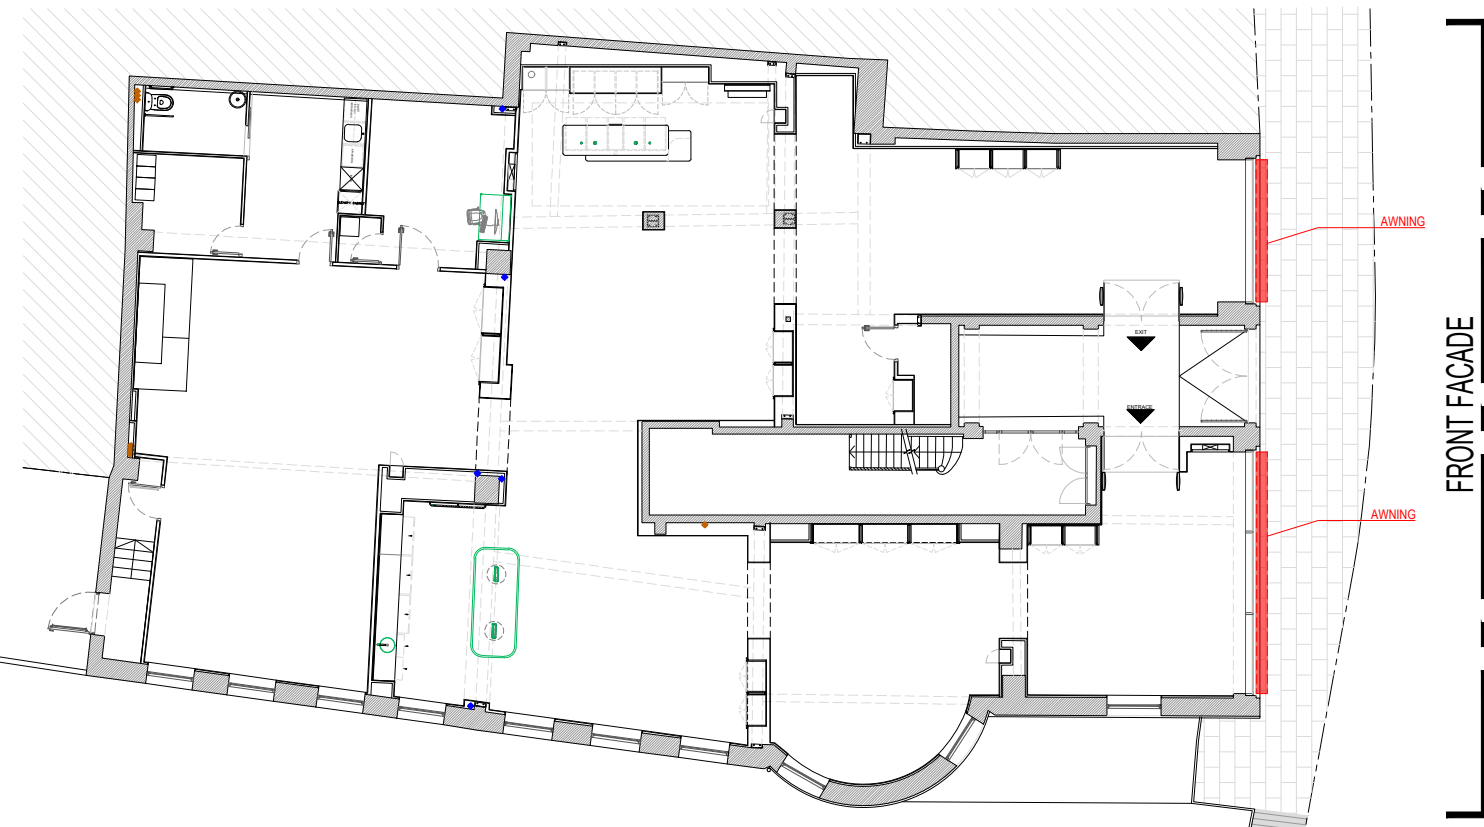


FRONT FACADE

**ZIE BIJZONDERE
VOORWAARDE(N)**

Dibujado: J.M.	Project		AREAS	P0	TOTAL	Norte 
Revisado: P.B.E.	KAVE HOME GHENT		GROSS	517.66	517.66	
Firmado:			NET	398.37	398.37	
Pedro Blaya Escarré	Address: Koophandelsplein 25/27, 9000 Ghent- BELGIUM		Sales	348.03	348.03	
N° Expdte: 25.073	Client: Kave Home	Representante:	BOH	26.52	26.52	
Date: 19.MAY.2026	Plano - Descripción		Número 04	Realizado por:		RETAILAB STRATEGYCREATIVITYGROWTH
Scale: A2: 1/100	FRONT FACADE					
Version: V.3						




SIDE FACADE

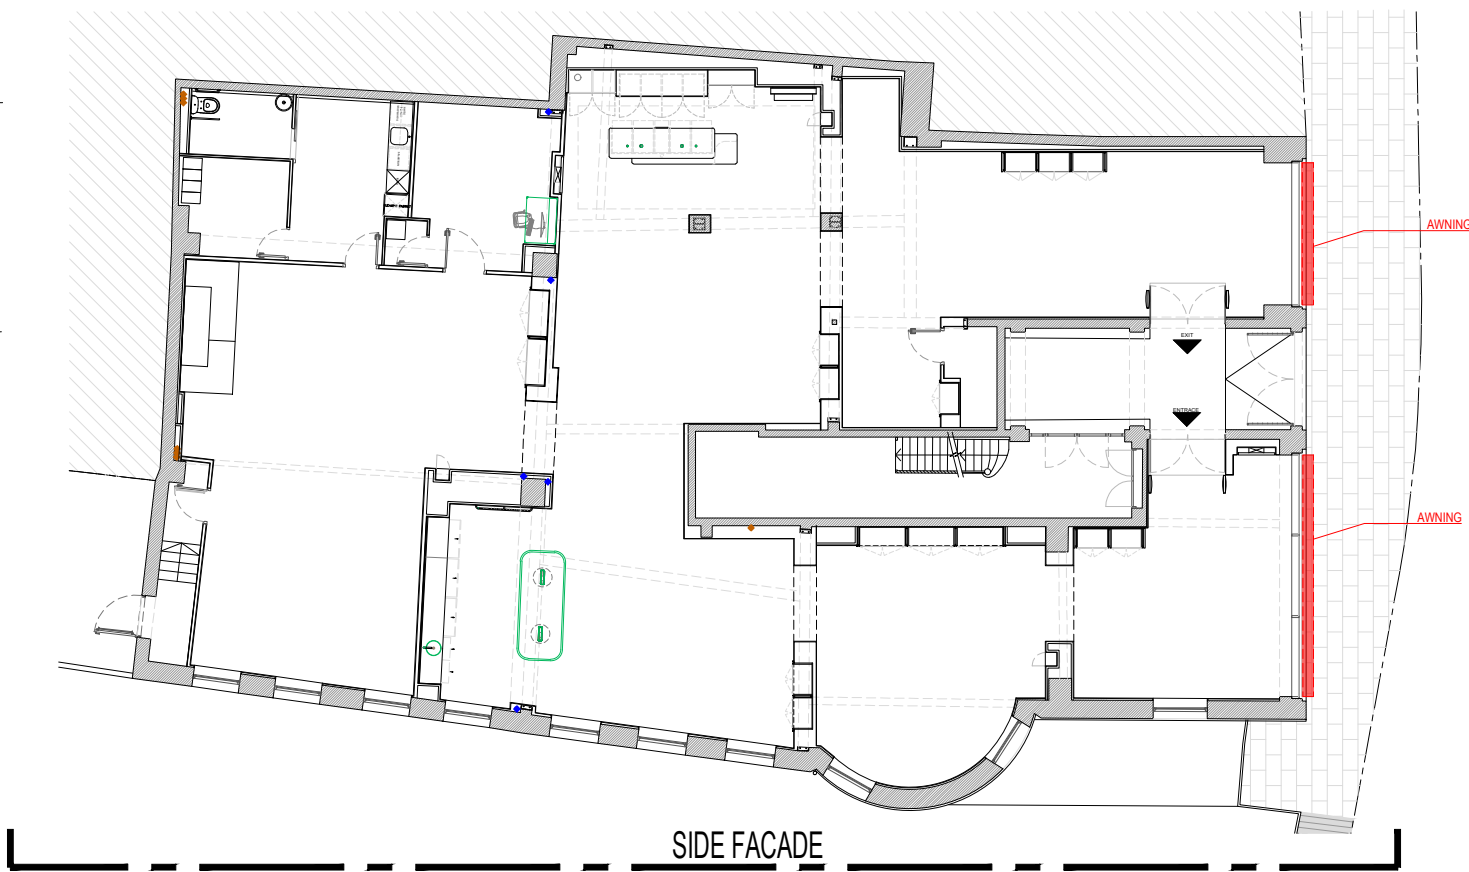

SIDE FACADE

ZIE BIJZONDERE
VOORWAARDE(N)

 Dibujado: J.M.	Project		AREAS	P0	TOTAL	Norte
Revisado: P.B.E.	KAVE HOME GHENT		GROSS	517.66	517.66	
Firmado:			NET	398.37	398.37	
Pedro Blaya Escarré	Address: Koophandelsplein 25/27, 9000 Ghent- BELGIUM		Sales	348.03	348.03	
N° Expdte: 25.073	Client: Kave Home	Representante:	BOH	26.52	26.52	
Date: 19.MAY.2026	Plano - Descripción		Número	Realizado por:		
Scale: A2: 1/100	SIDE FACADE		05			
Version: V.3						



SECTION A-A'




**ZIE BIJZONDERE
VOORWAARDE(N)**

Dibujado: J.M.	Project		AREAS		P0	TOTAL	Norte
Revisado: P.B.E.	KAVE HOME GHENT		GROSS		517.66	517.66	
Firmado:			NET		398.37	398.37	
Pedro Blaya Escarré	Address: Koophandelsplein 25/27, 9000 Ghent- BELGIUM		Sales		348.03	348.03	
N° Expdte: 25.073	Client: Kave Home	Representante:	BOH		26.52	26.52	
Date: 19.MAY.2026	Plano - Descripción		Número 06	Realizado por:			RETAILAB STRATEGY.CREATIVITY.GROWTH
Scale: A2: 1/100	SECTION A-A'						
Version: V.3							




FRONT FACADE - OPEN AWNINGS

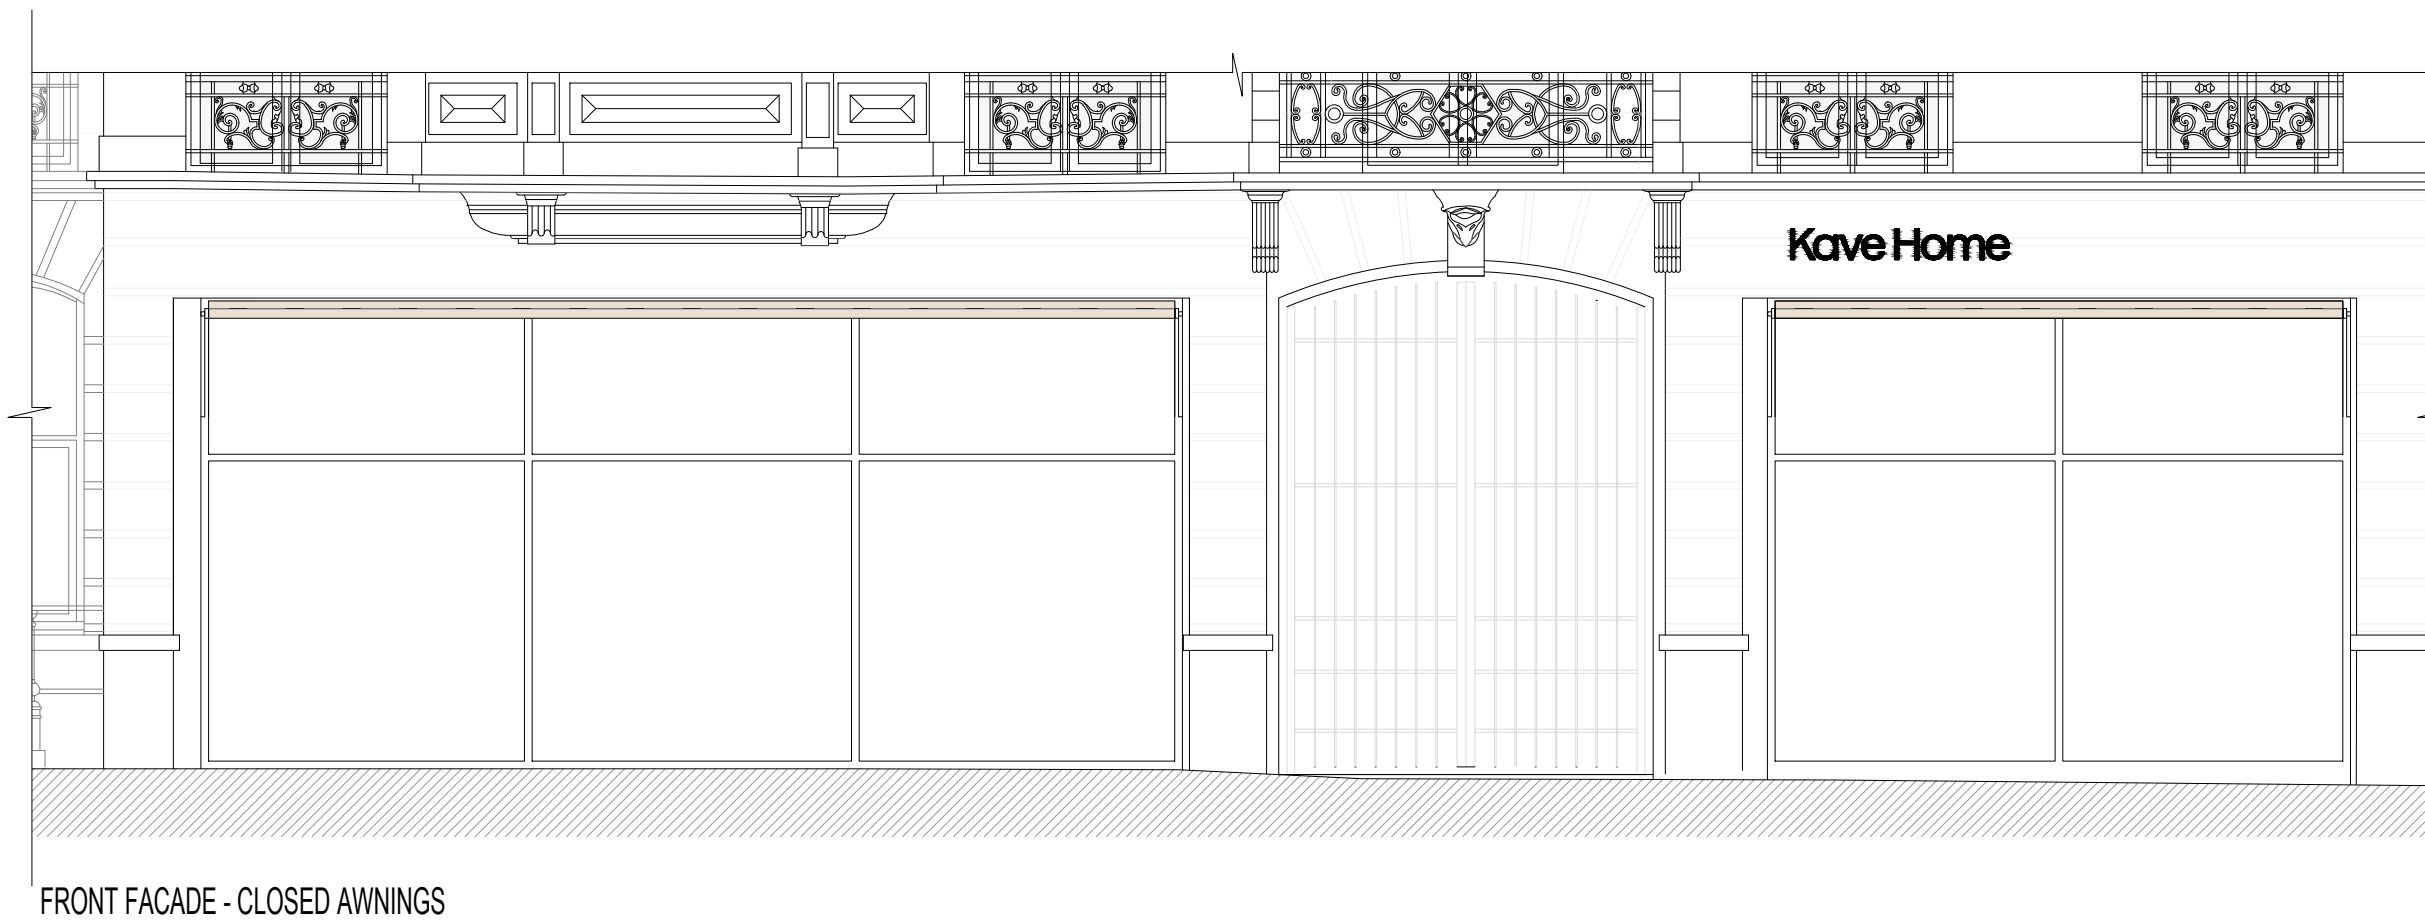


FRONT FACADE - CLOSED AWNINGS


CLASSIFICATION IN ACCORDANCE WITH EUROPEAN STANDARD 13561:2015

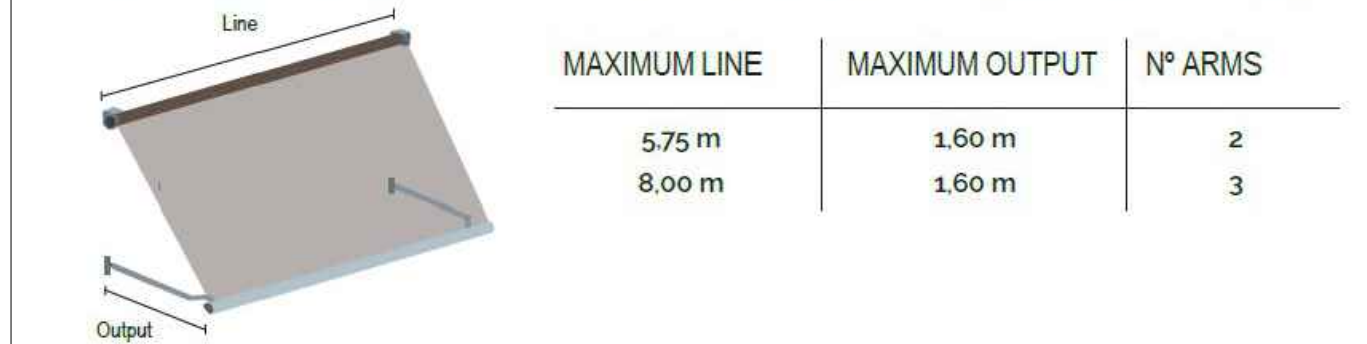


DIMENSIONS OF BRACKETS

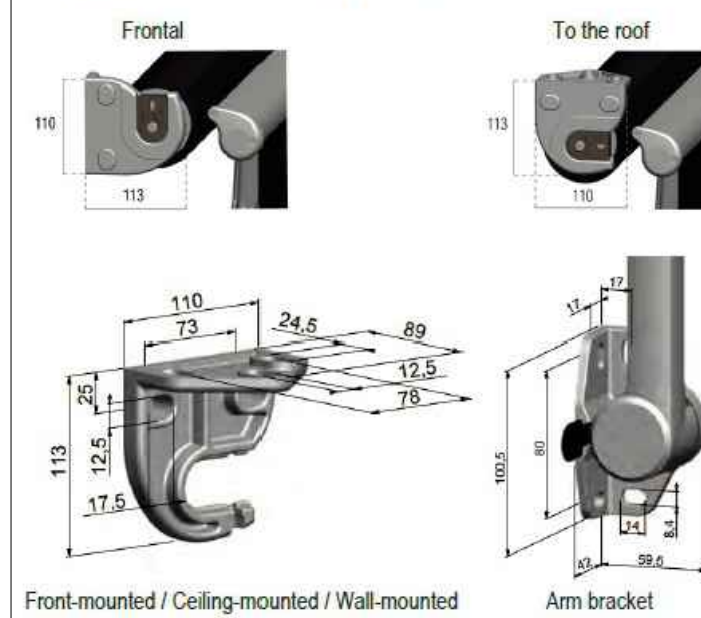

ANGLES OF INCLINATION

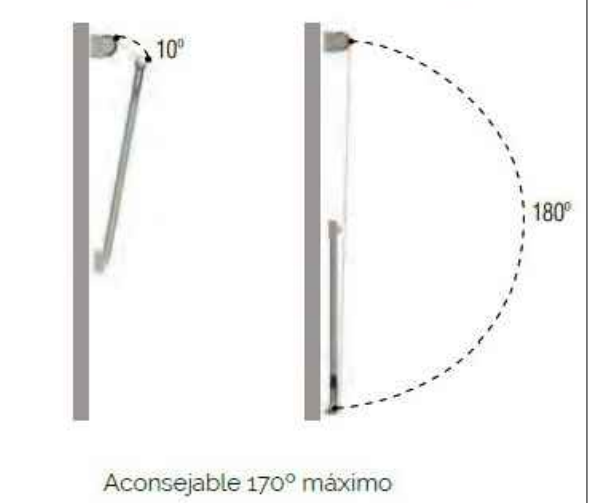

Dibujado: J.M.	Project		AREAS	P0	TOTAL	Norte
Revisado: P.B.E.	KAVE HOME GHENT		GROSS	517.66	517.66	
Firmado:			NET	398.37	398.37	
Pedro Blaya Escarré	Address: Koophandelsplein 25/27, 9000 Ghent- BELGIUM		Sales	348.03	348.03	
N° Expdte: 25.073	Client: Kave Home	Representante:	BOH	26.52	26.52	
Date: 19.MAY.2026	Plano - Descripción		Número	Realizado por:		
Scale: A2: 1/50	AWNING GENERAL ARRANGEMENT		07			
Version: V.3						

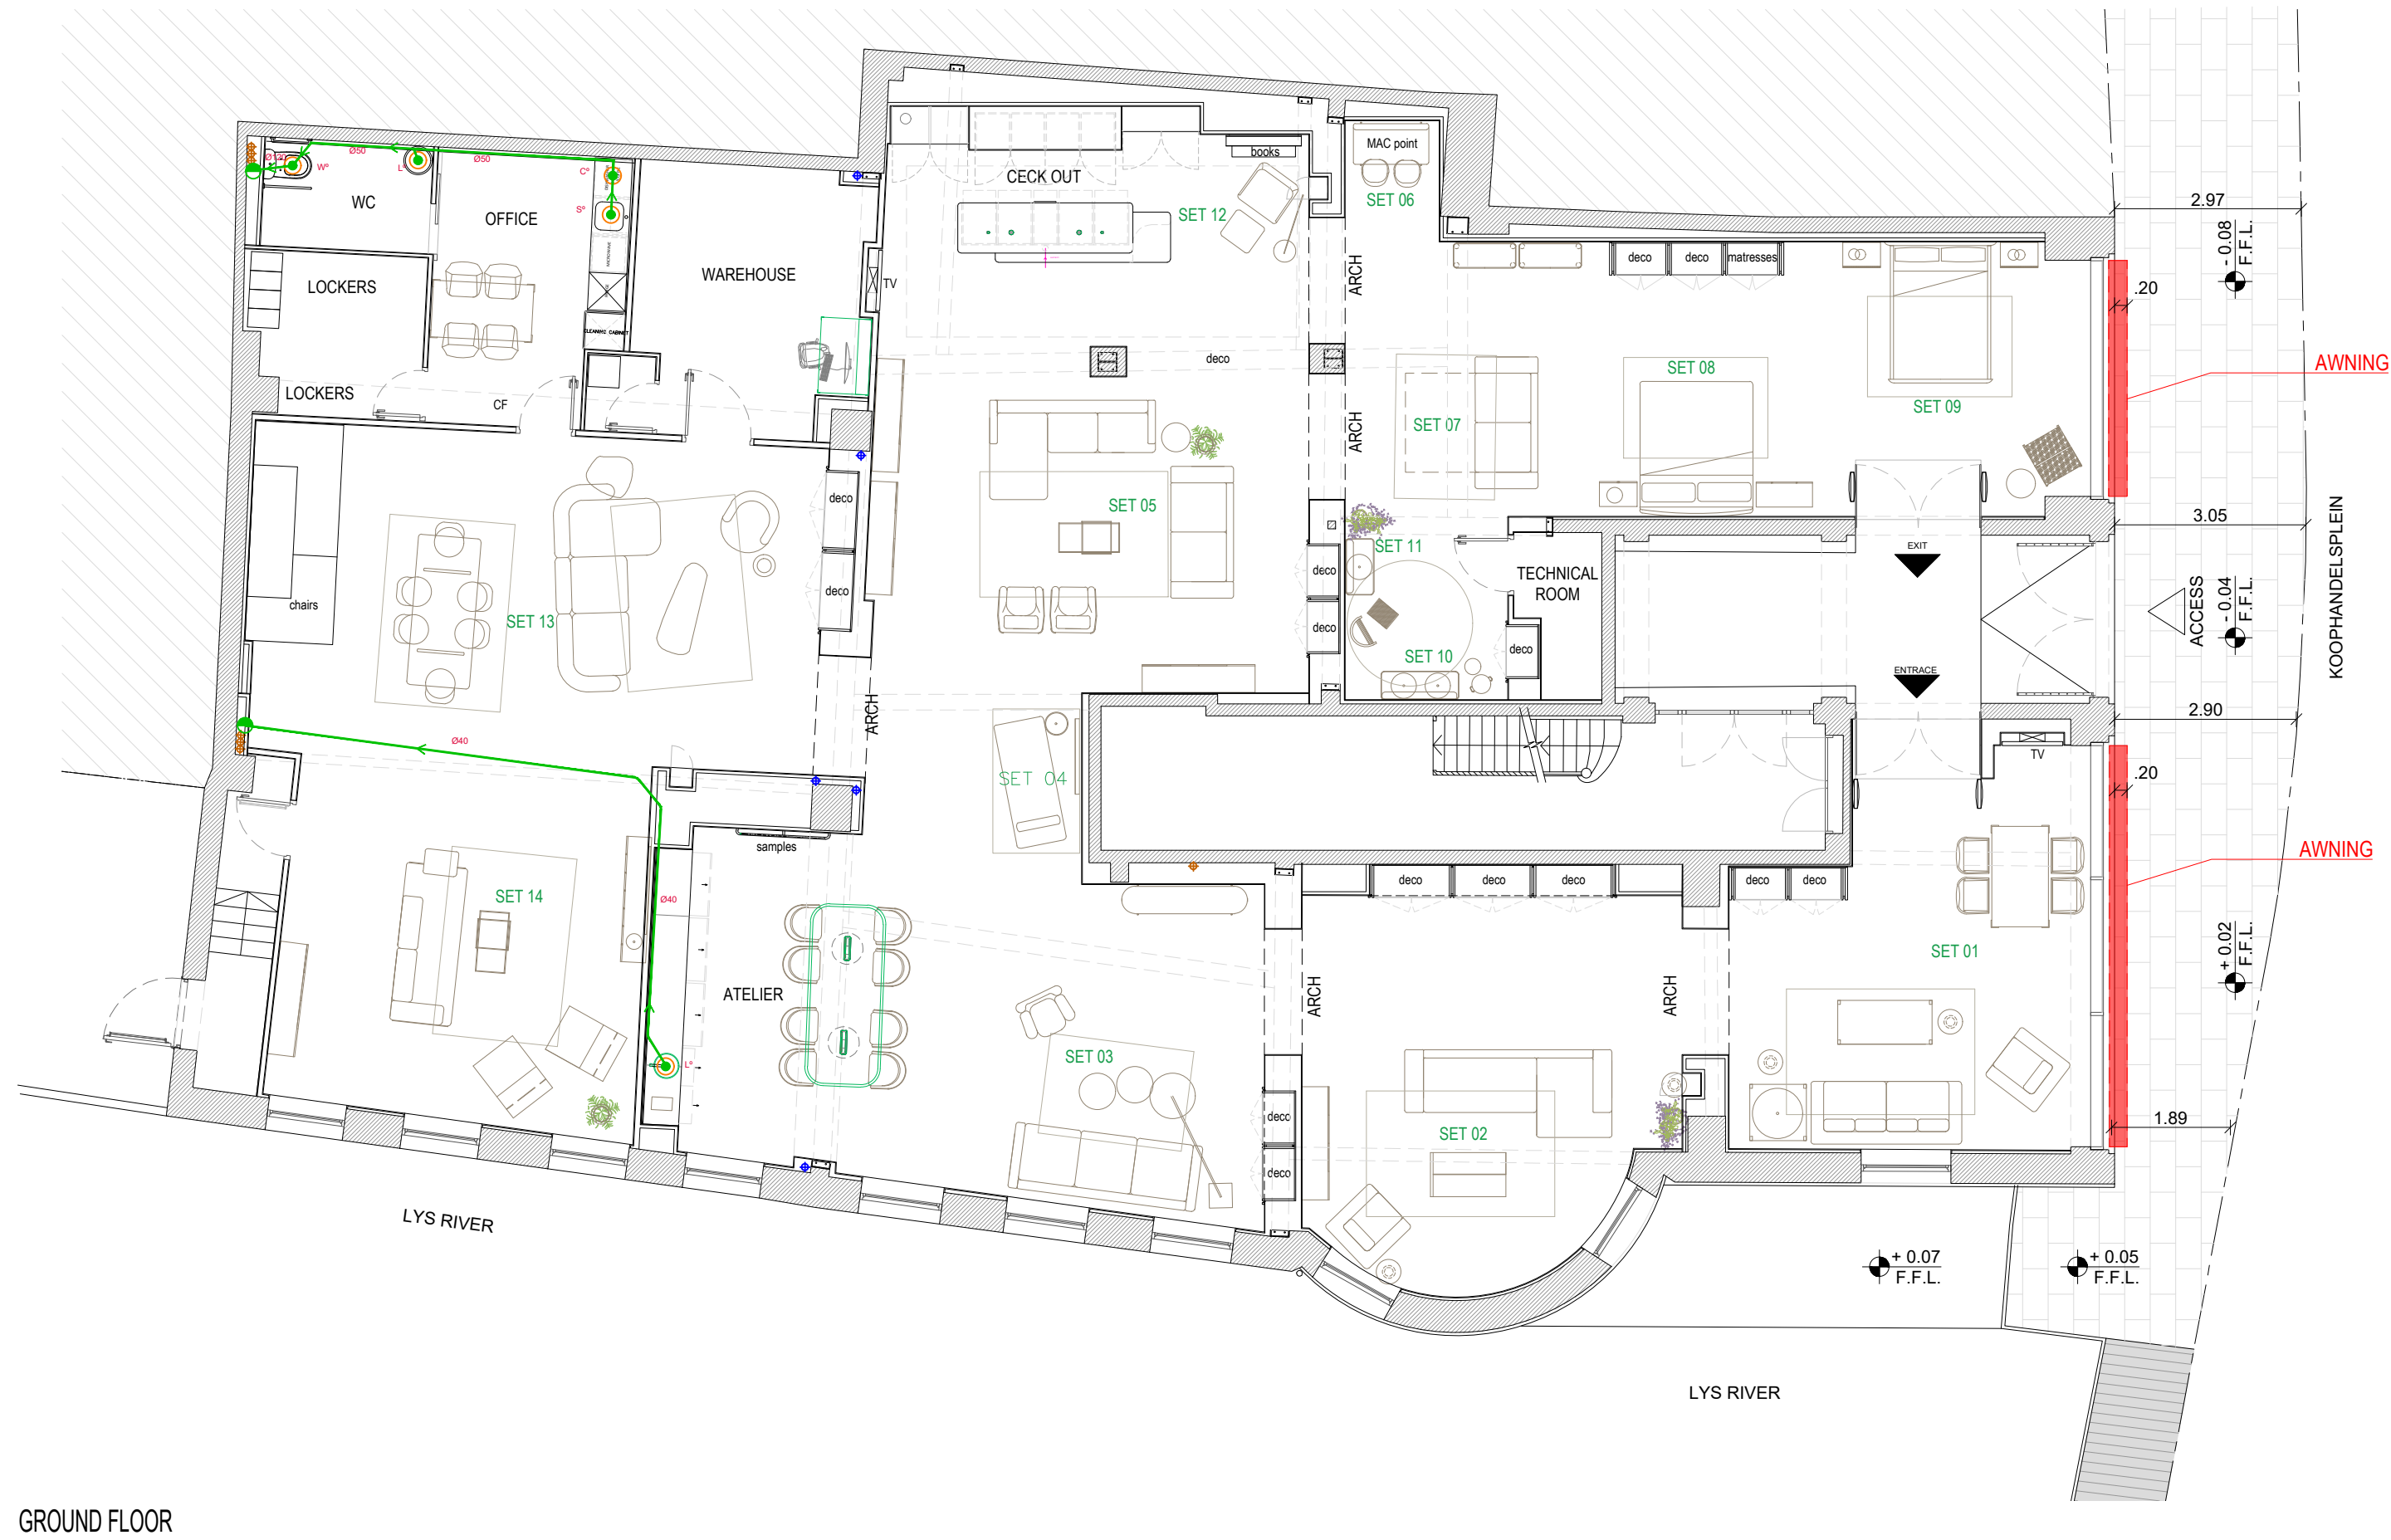

DRAINAGE LEGEND	
	SERVICE PIPE
	PVC DUCT
	DRAIN POINT
	FLOOR WASTE
	CONNECTION POINT
D°	DISHWASHER
L°	SINK
W°	TOILET
C°	COFFEE MACHINE
S°	KITCHEN SINK

GROUND FLOOR

ZIE BIJZONDERE
VOORWAARDE(N)

Dibujado: J.M.	Project	AREAS	P0	TOTAL	Norte
Revisado: P.B.E.	KAVE HOME GHENT	GROSS	517.66	517.66	
Firmado:		NET	398.37	398.37	
Pedro Blaya Escarré	Address: Koophandelsplein 25/27, 9000 Ghent- BELGIUM	Sales	348.03	348.03	
N° Expdte: 25.073	Client: Kave Home	Representante:	BOH	26.52	26.52
Date: 19.MAY.2026	Plano - Descripción	Número	Realizado por:		
Scale: A2: 1/100	DRAINAGE PLAN	08			
Version: V.3					