

TERREINPROFIEL


Profiel 2

Lsch 1/250

Hsch 1/250

V–vlak

5.00m.

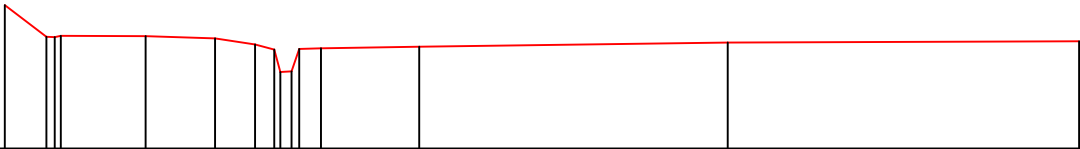

Terreinhoogte	9.74	8.70	8.72	8.64	8.44	8.27	8.25	8.51	8.55
Tussenafstand	1.37	2.80	2.29	1.32	0.64	3.25	10.20	11.63	
Cumulafstand	0.00	1.37	4.66	6.95	8.27	13.70	23.91	35.53	


Profiel 1

Lsch 1/250

Hsch 1/250

V–vlak

5.00m.

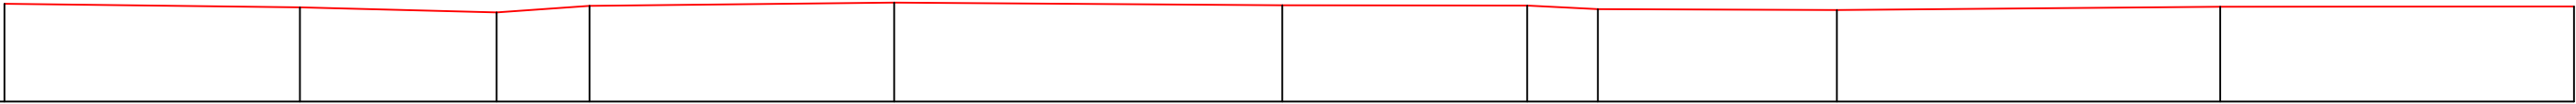

Terreinhoogte	8.49	8.36	8.18	8.40	8.52	8.43	8.42	8.29	8.26	8.37	8.36
Tussenafstand		10.58	7.03	3.33	10.90	13.89	8.77	2.53	8.56	13.71	12.66
Cumulafstand	0.00	10.58	17.61	20.94	31.83	45.72	54.49	57.02	65.57	79.28	91.94