


a r c h i t e c t e n b u r e a u

g i o v a n n i d e c l e r c q

Hundelgemsesteenweg 3 bus 8
9820 MERELBEKE-MELLE

giovanni@dvdarchitecten.be
GSM : 0476/30.80.59
WEB : www.dvdarchitecten.be

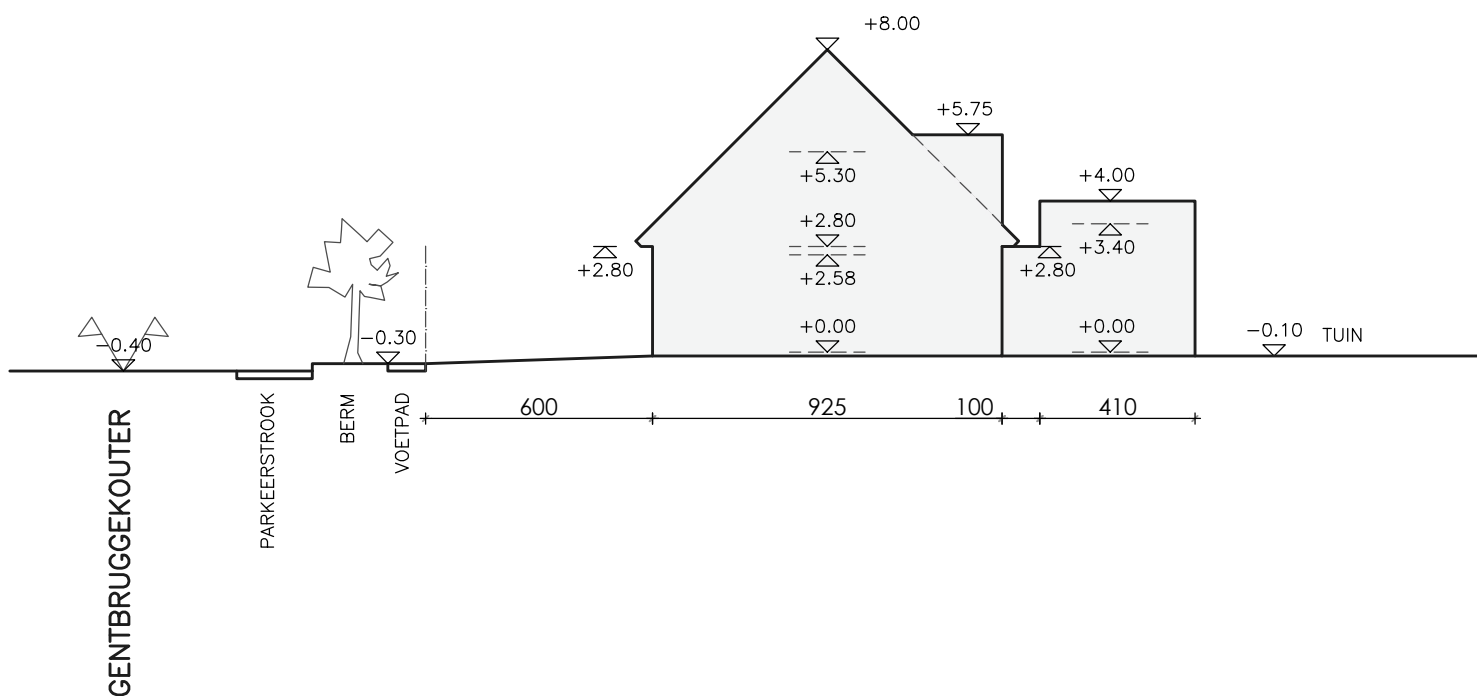

dossier	COSYNS	OMGEVINGSAANVRAAG	datum	01/04/26
plannummer	T_B_01	plan BESTAANDE TOESTAND TERREINPROFIEL	schaal	1/200