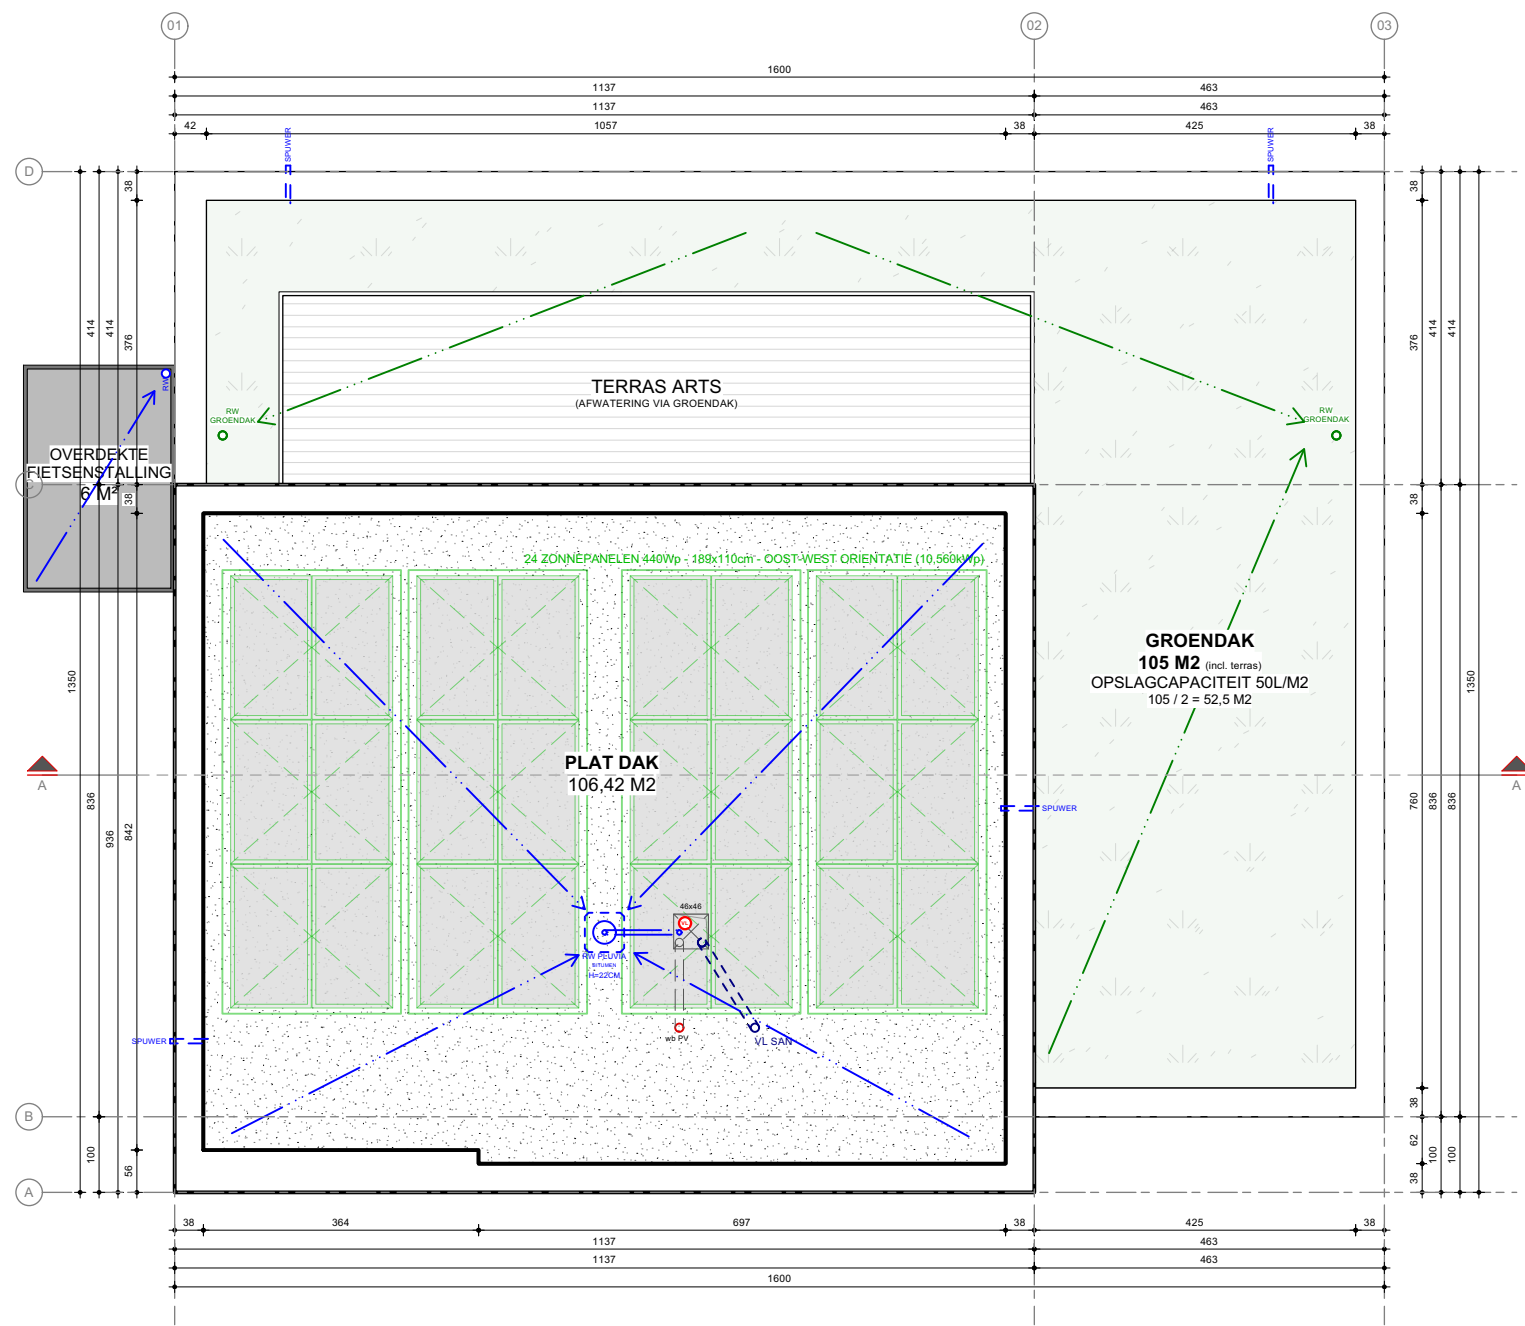


DAKPLAN

2603 WOND BA
[A3] 1.09 05 / 05 / 26

Quality Living
expert in medische praktijken

BURO
20-18
architecten