


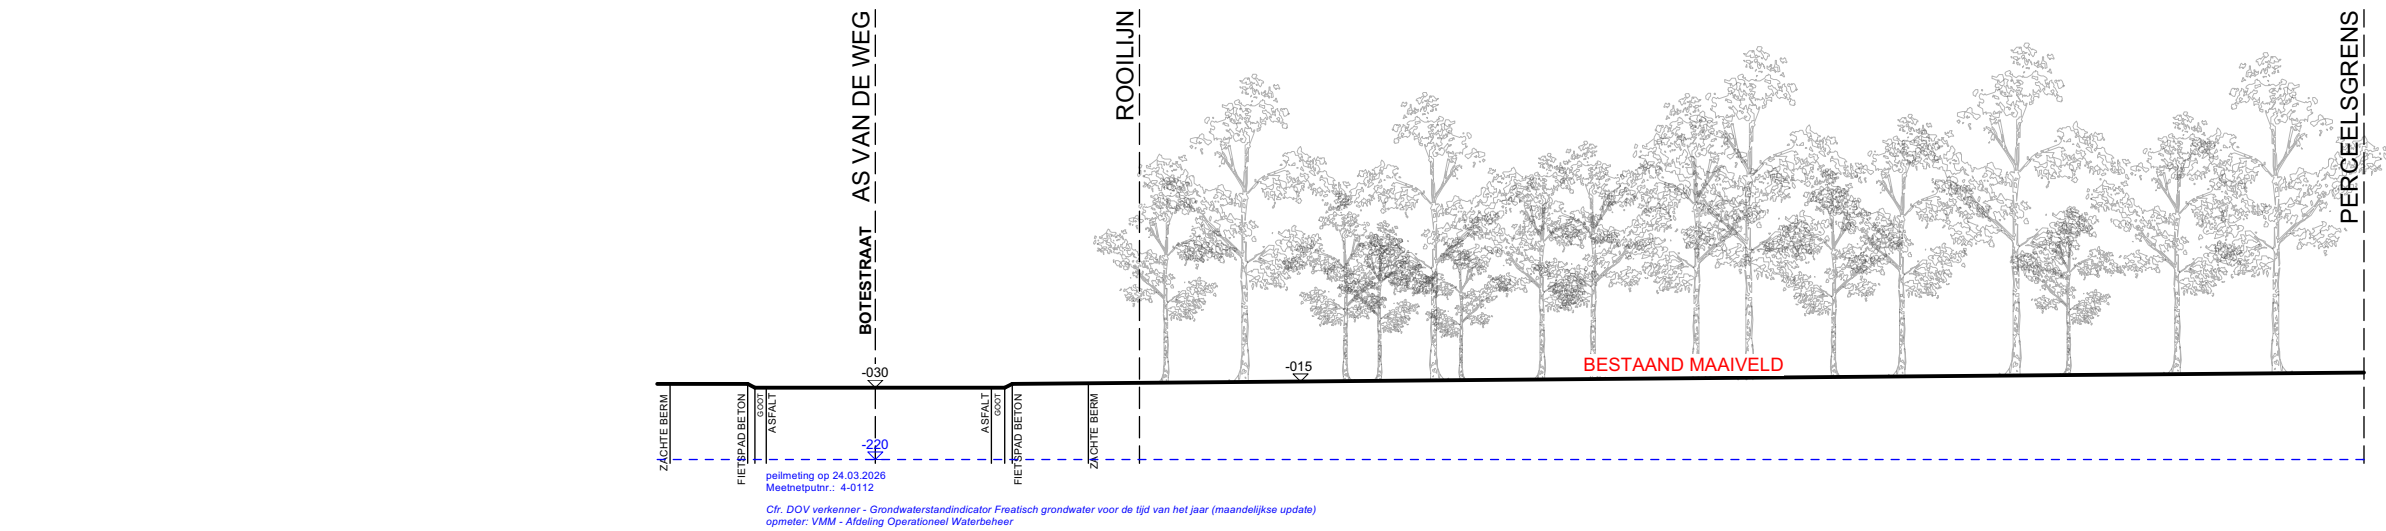

2 4 6 8 10 M
SCHAAAL 1/200

TERREINPROFIEL - BESTAANDE TOESTAND

2603 WOND BA
[A3] 1.03 05 / 05 / 26


Quality Living
expert in medische praktijken

BURO
20-18
architecten