


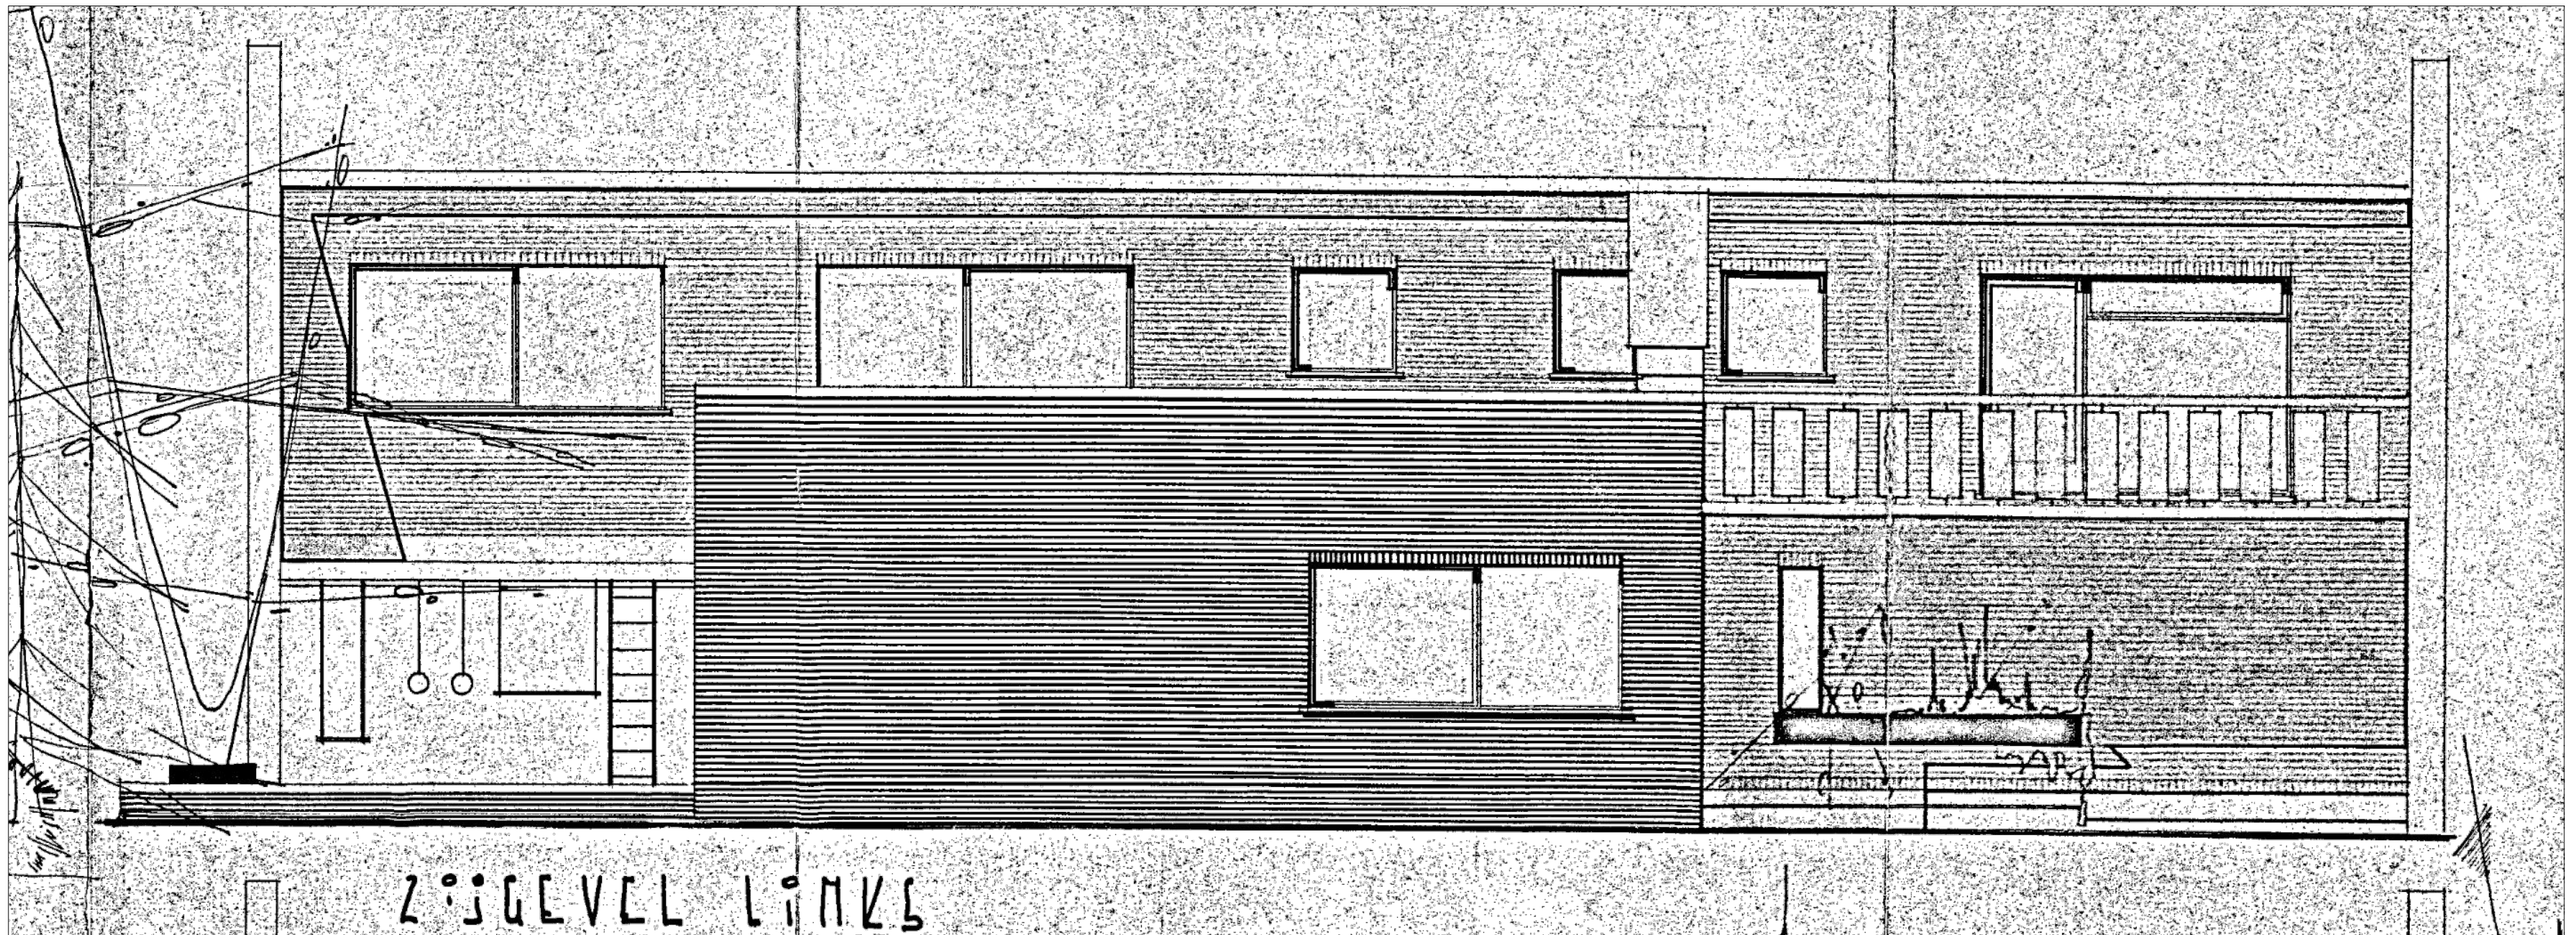

VT
cm:

SCHAAL 1:50

0 50 100 200 250 300 400 500

Datum 18/05/2026

Dossier RB.26.02

ZIJGEVEL LINKS