


ZIE BIJZONDERE VOORWAARDE(N)

Lengteprofiel

SCHAAL: 1 / 250

V-vlak
6.00m.

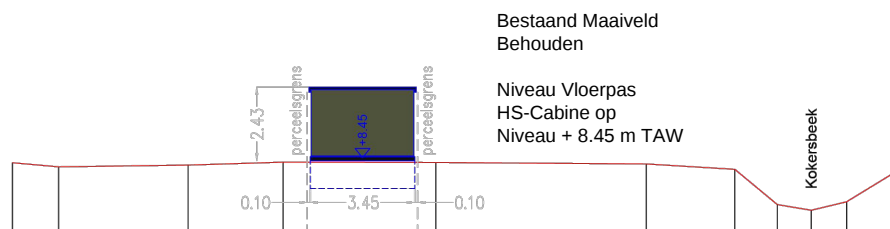

Terreinhoogte	8.29	8.15	8.21	8.31	8.30	8.25	8.07	6.91	6.72	7.00	8.20
Cumulafstand	0.00	1.53	5.80	8.94	13.98	20.93	23.86	25.26	26.38	27.55	29.52
Tussenafstand	1.53	4.27	3.14	5.04	6.95	2.92	1.40	1.12	1.17	1.97	