


ZIE BIJZONDERE VOORWAARDE(N)

Dwarsprofiel

SCHAAL: 1 / 250

V-vlak

6.00m.

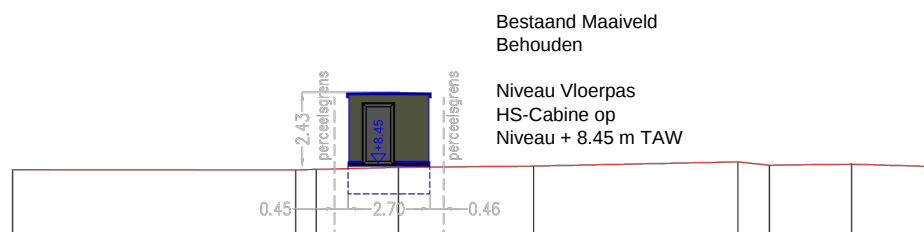

Terreinhoogte	8.23	8.23	8.24	8.31	8.35	8.49	8.38	8.41	8.33
Cumulafstand	0.00	9.36	10.04	12.76	17.22	23.97	25.01	27.73	30.83
Tussenafstand		9.36	0.68	2.72	4.47	6.75	1.04	2.72	3.11