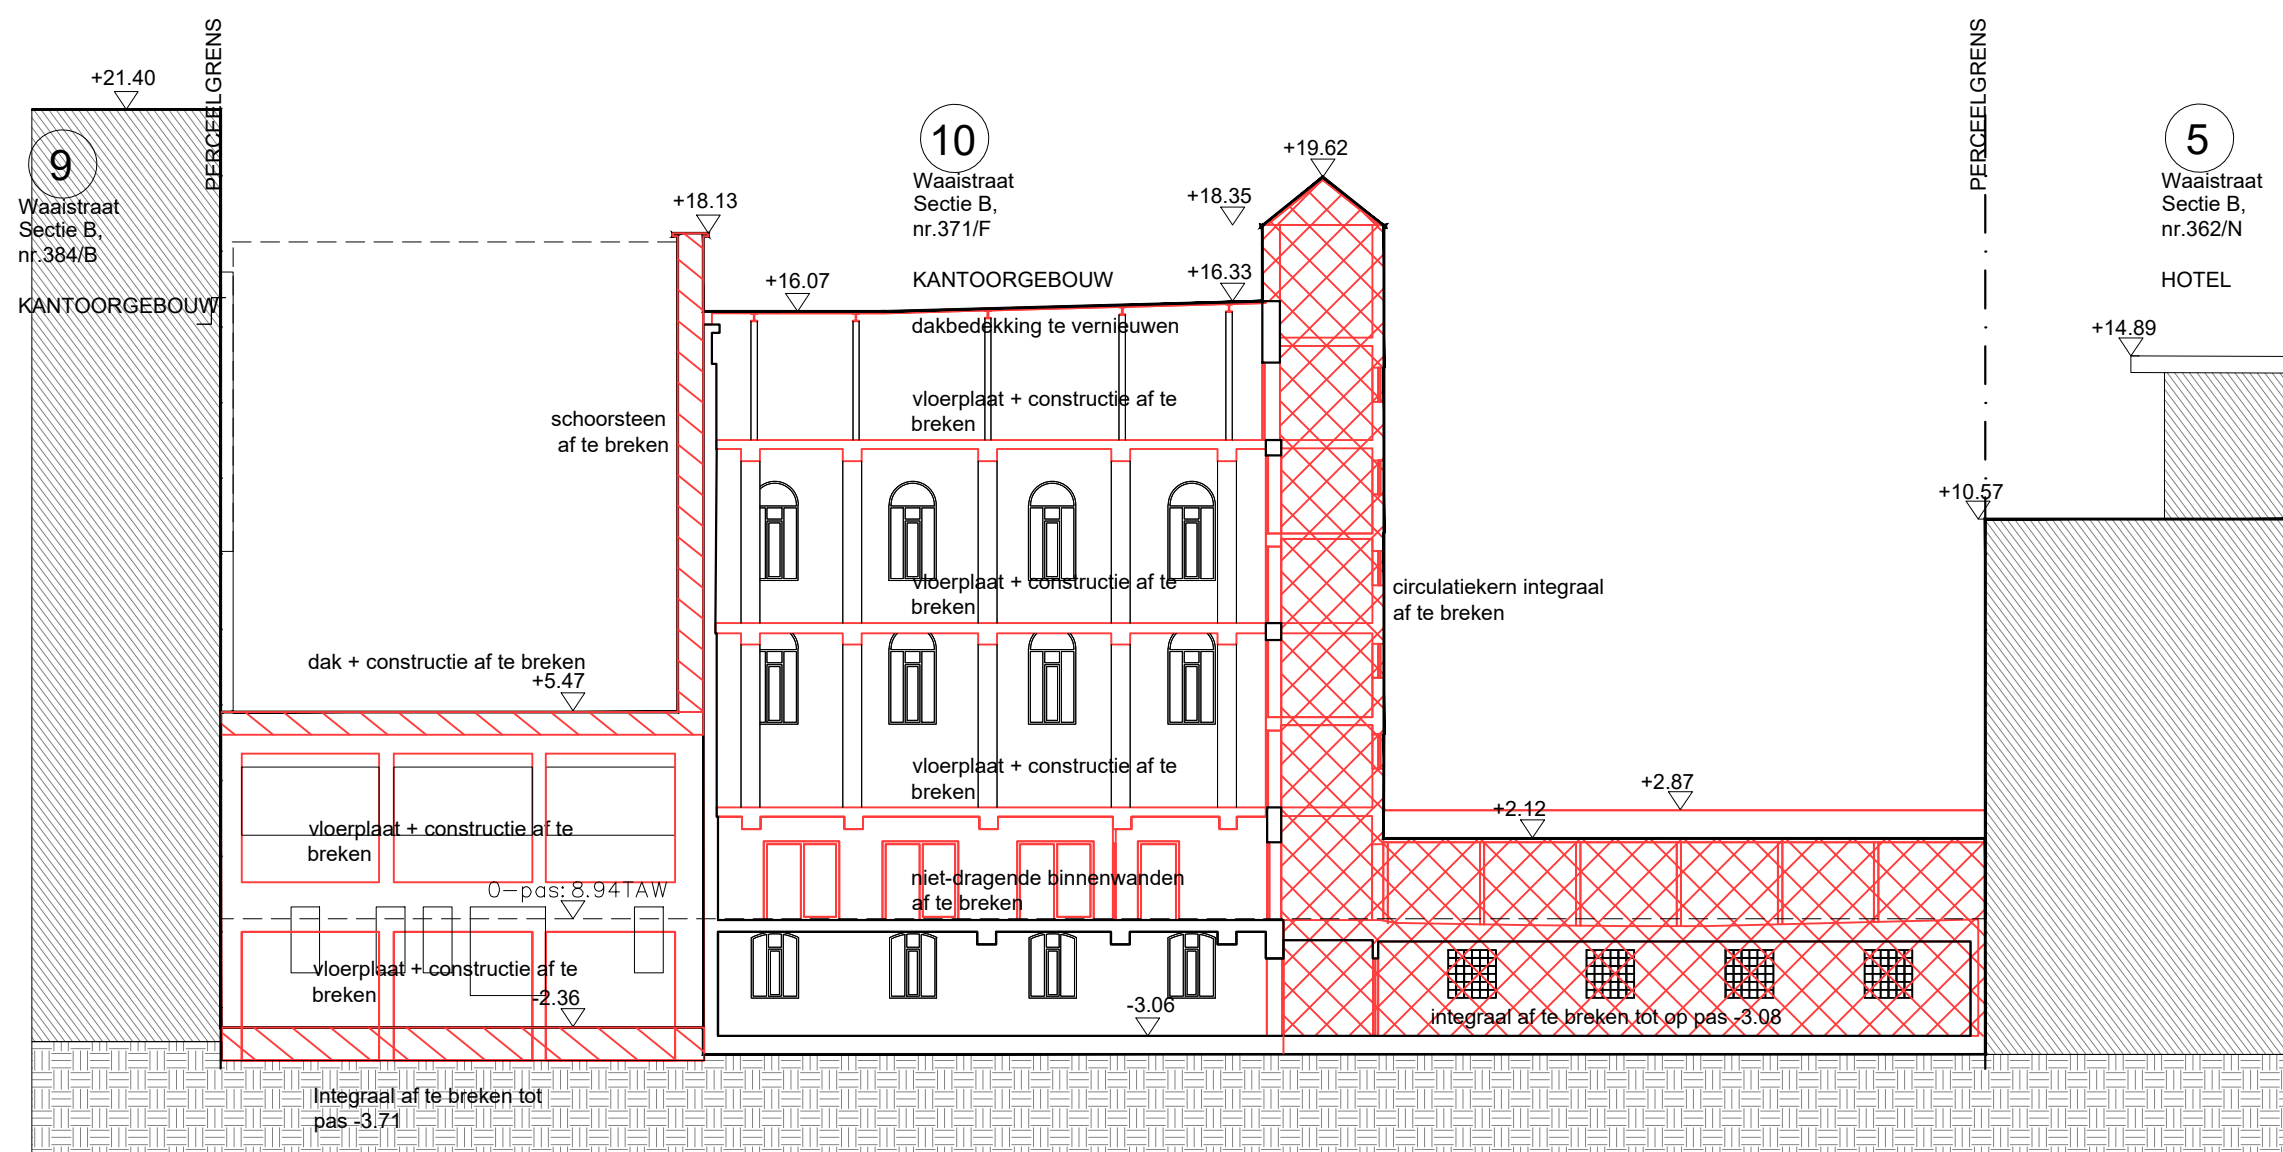


DATUM	07.07.2022	FASE	PLAN	INDEX
SCHAAL	A2 1/200			
PROJECTNR.	2019.10	BA	T B 02	A